

04 SECTION DETAIL
RE: 02/SDA.10 3" = 1'-0"


05 NOT USED




06 REFERENCE IMAGE

1)


07 GENERAL INFORMATION

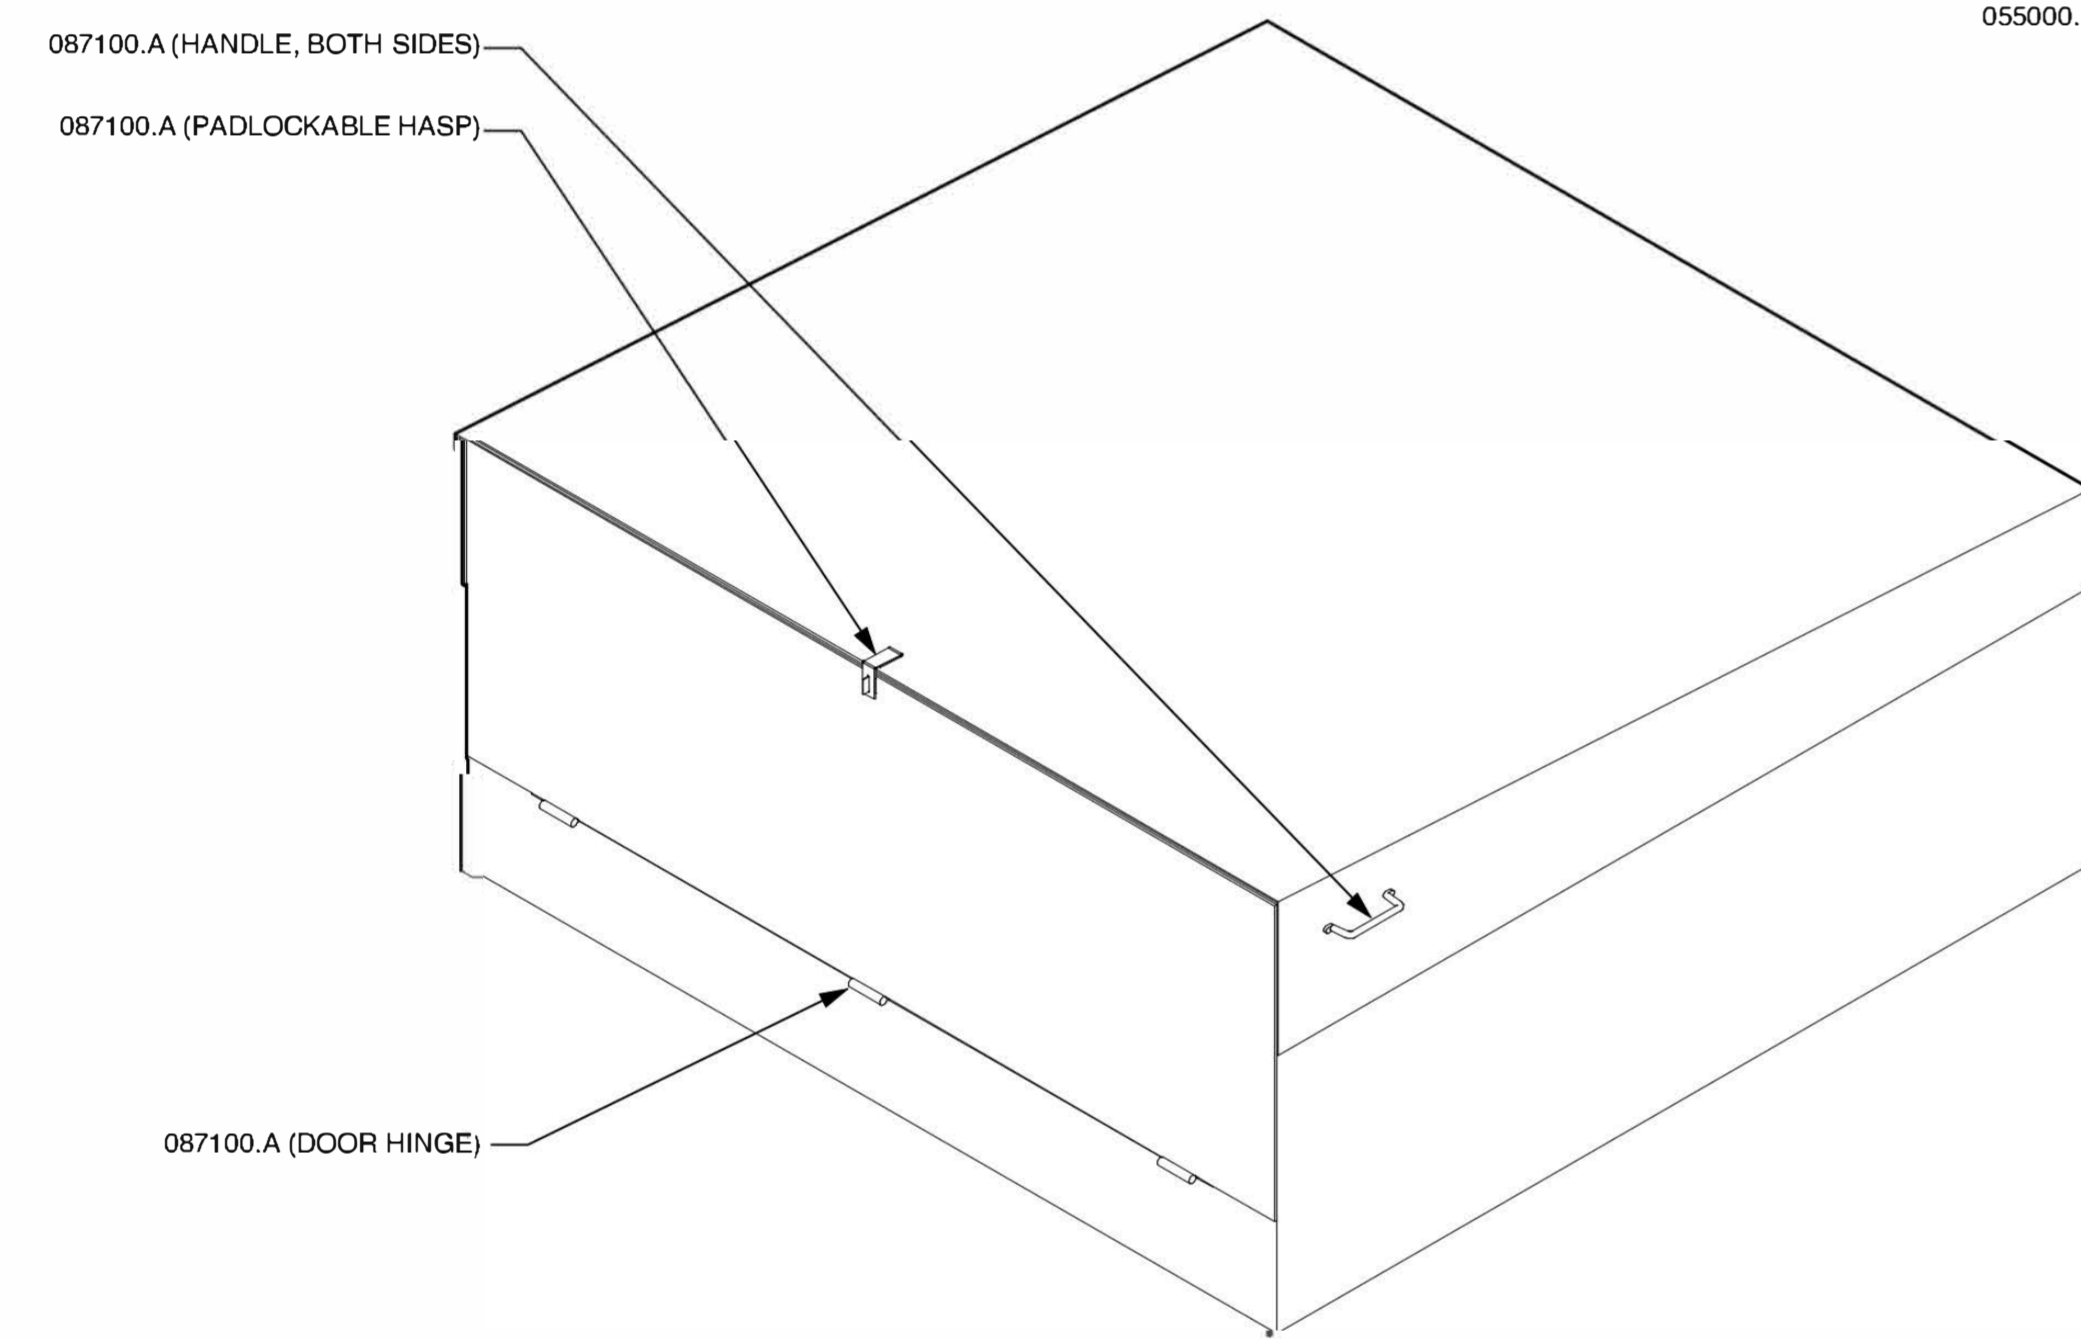

CLOSED CONDITION

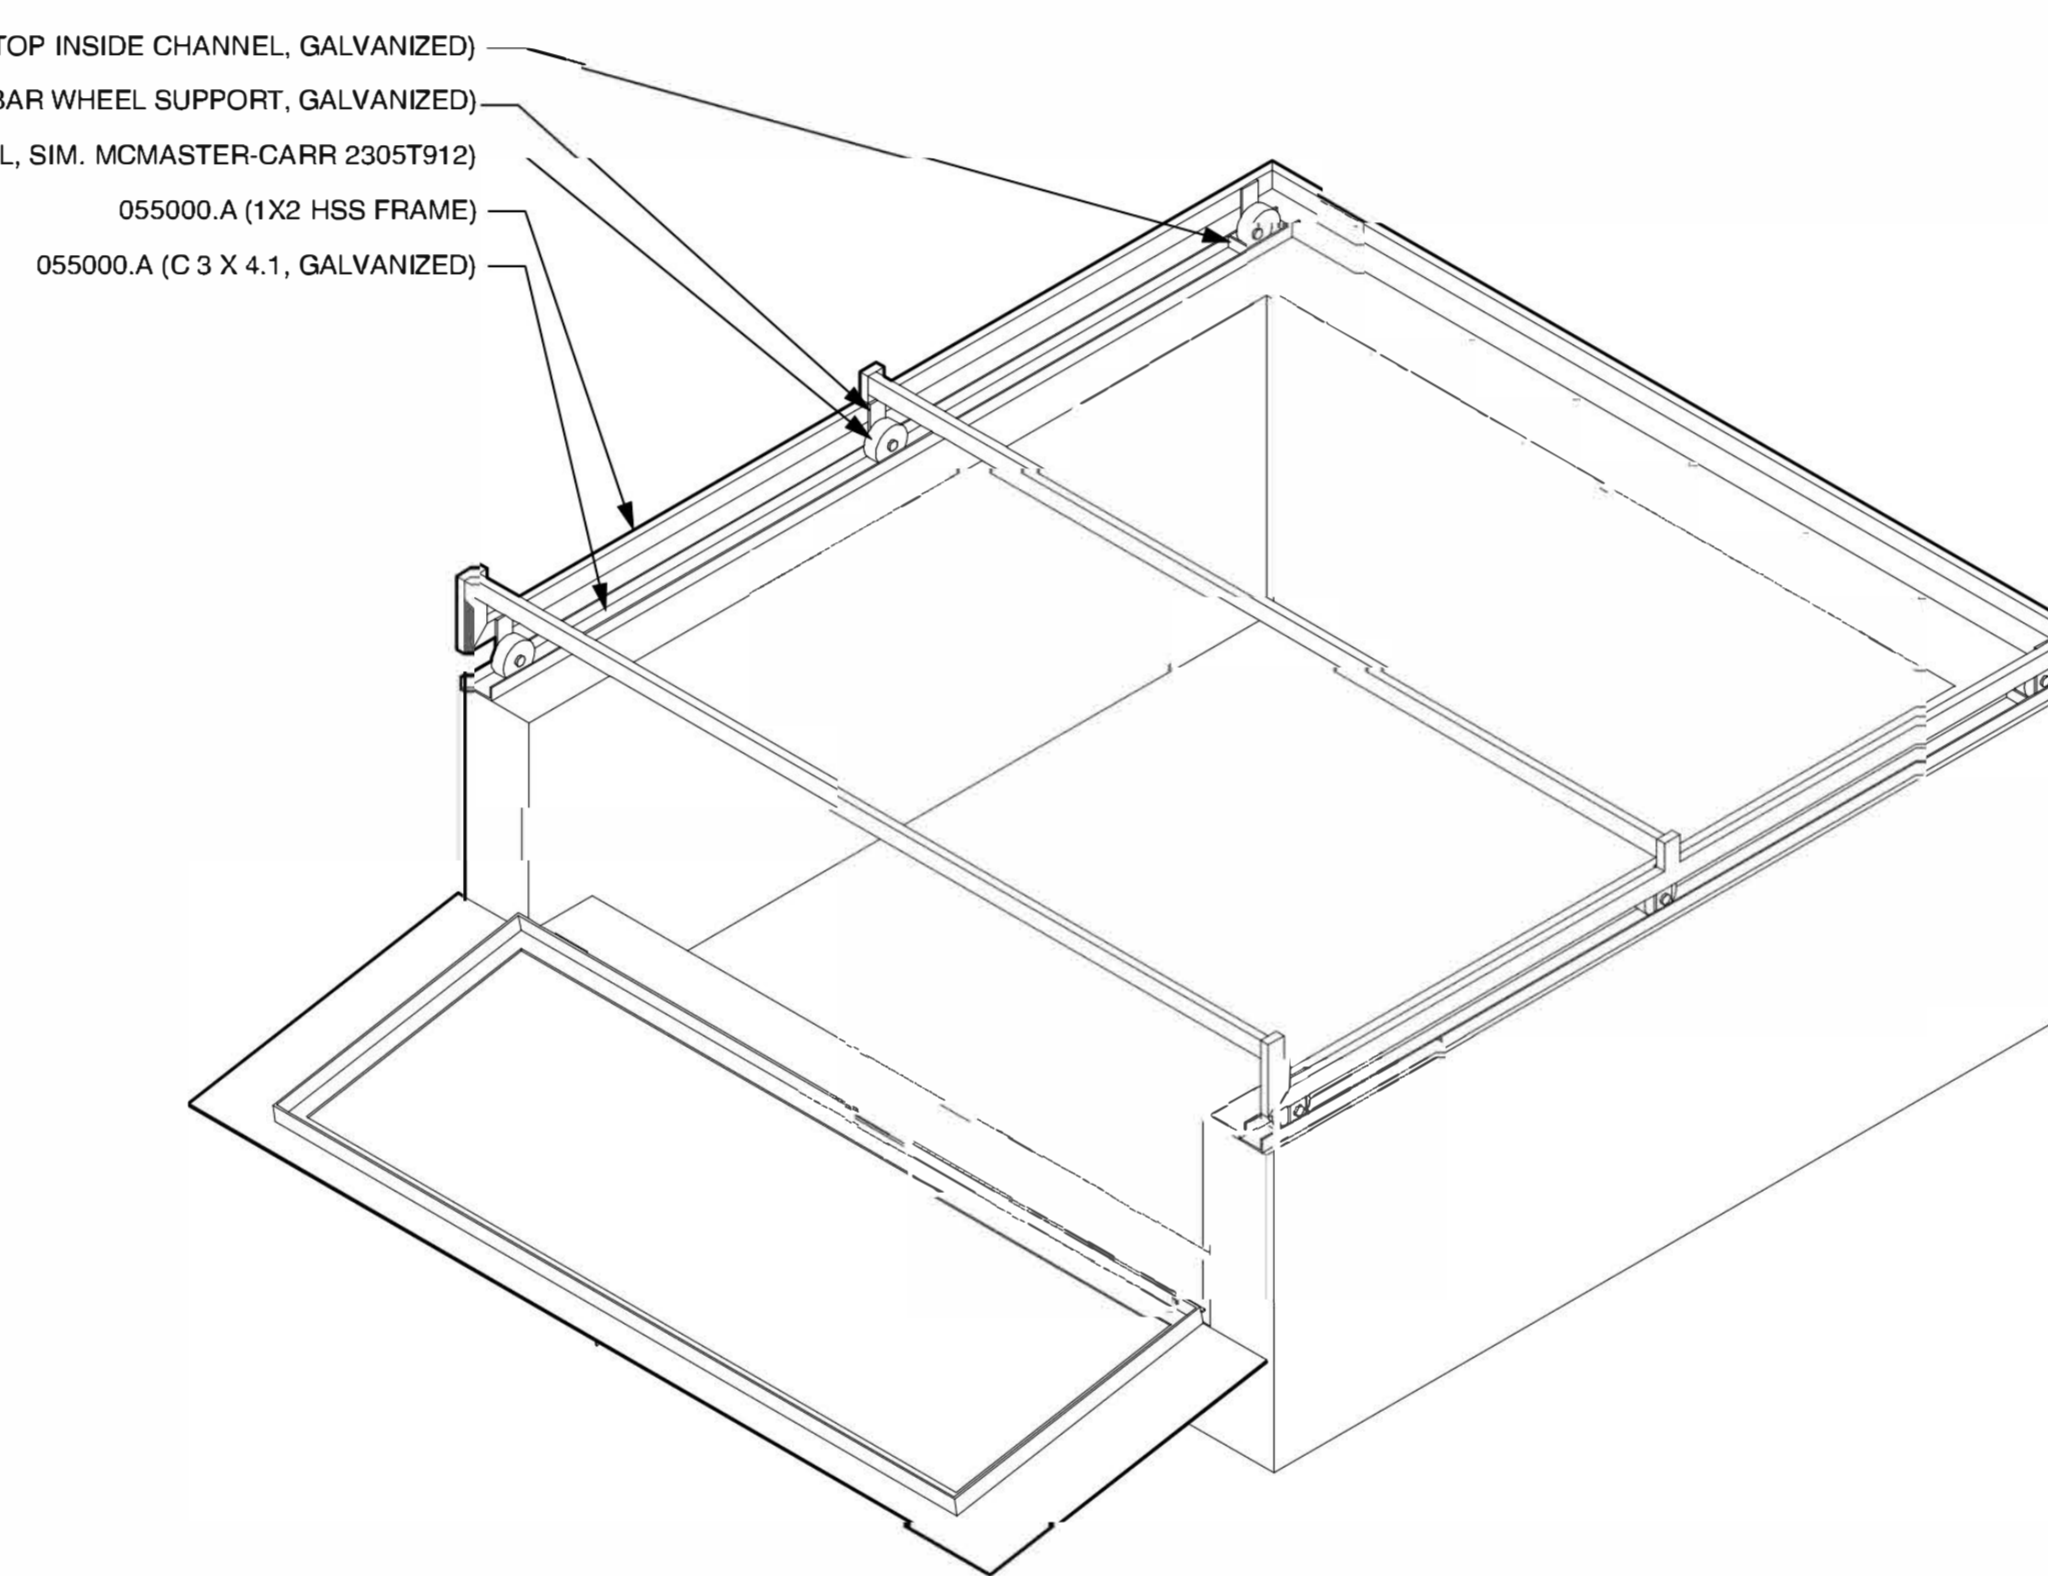


FRONT DOOR OPEN
(ROOF PLATE NOT SHOWN FOR CLARITY)

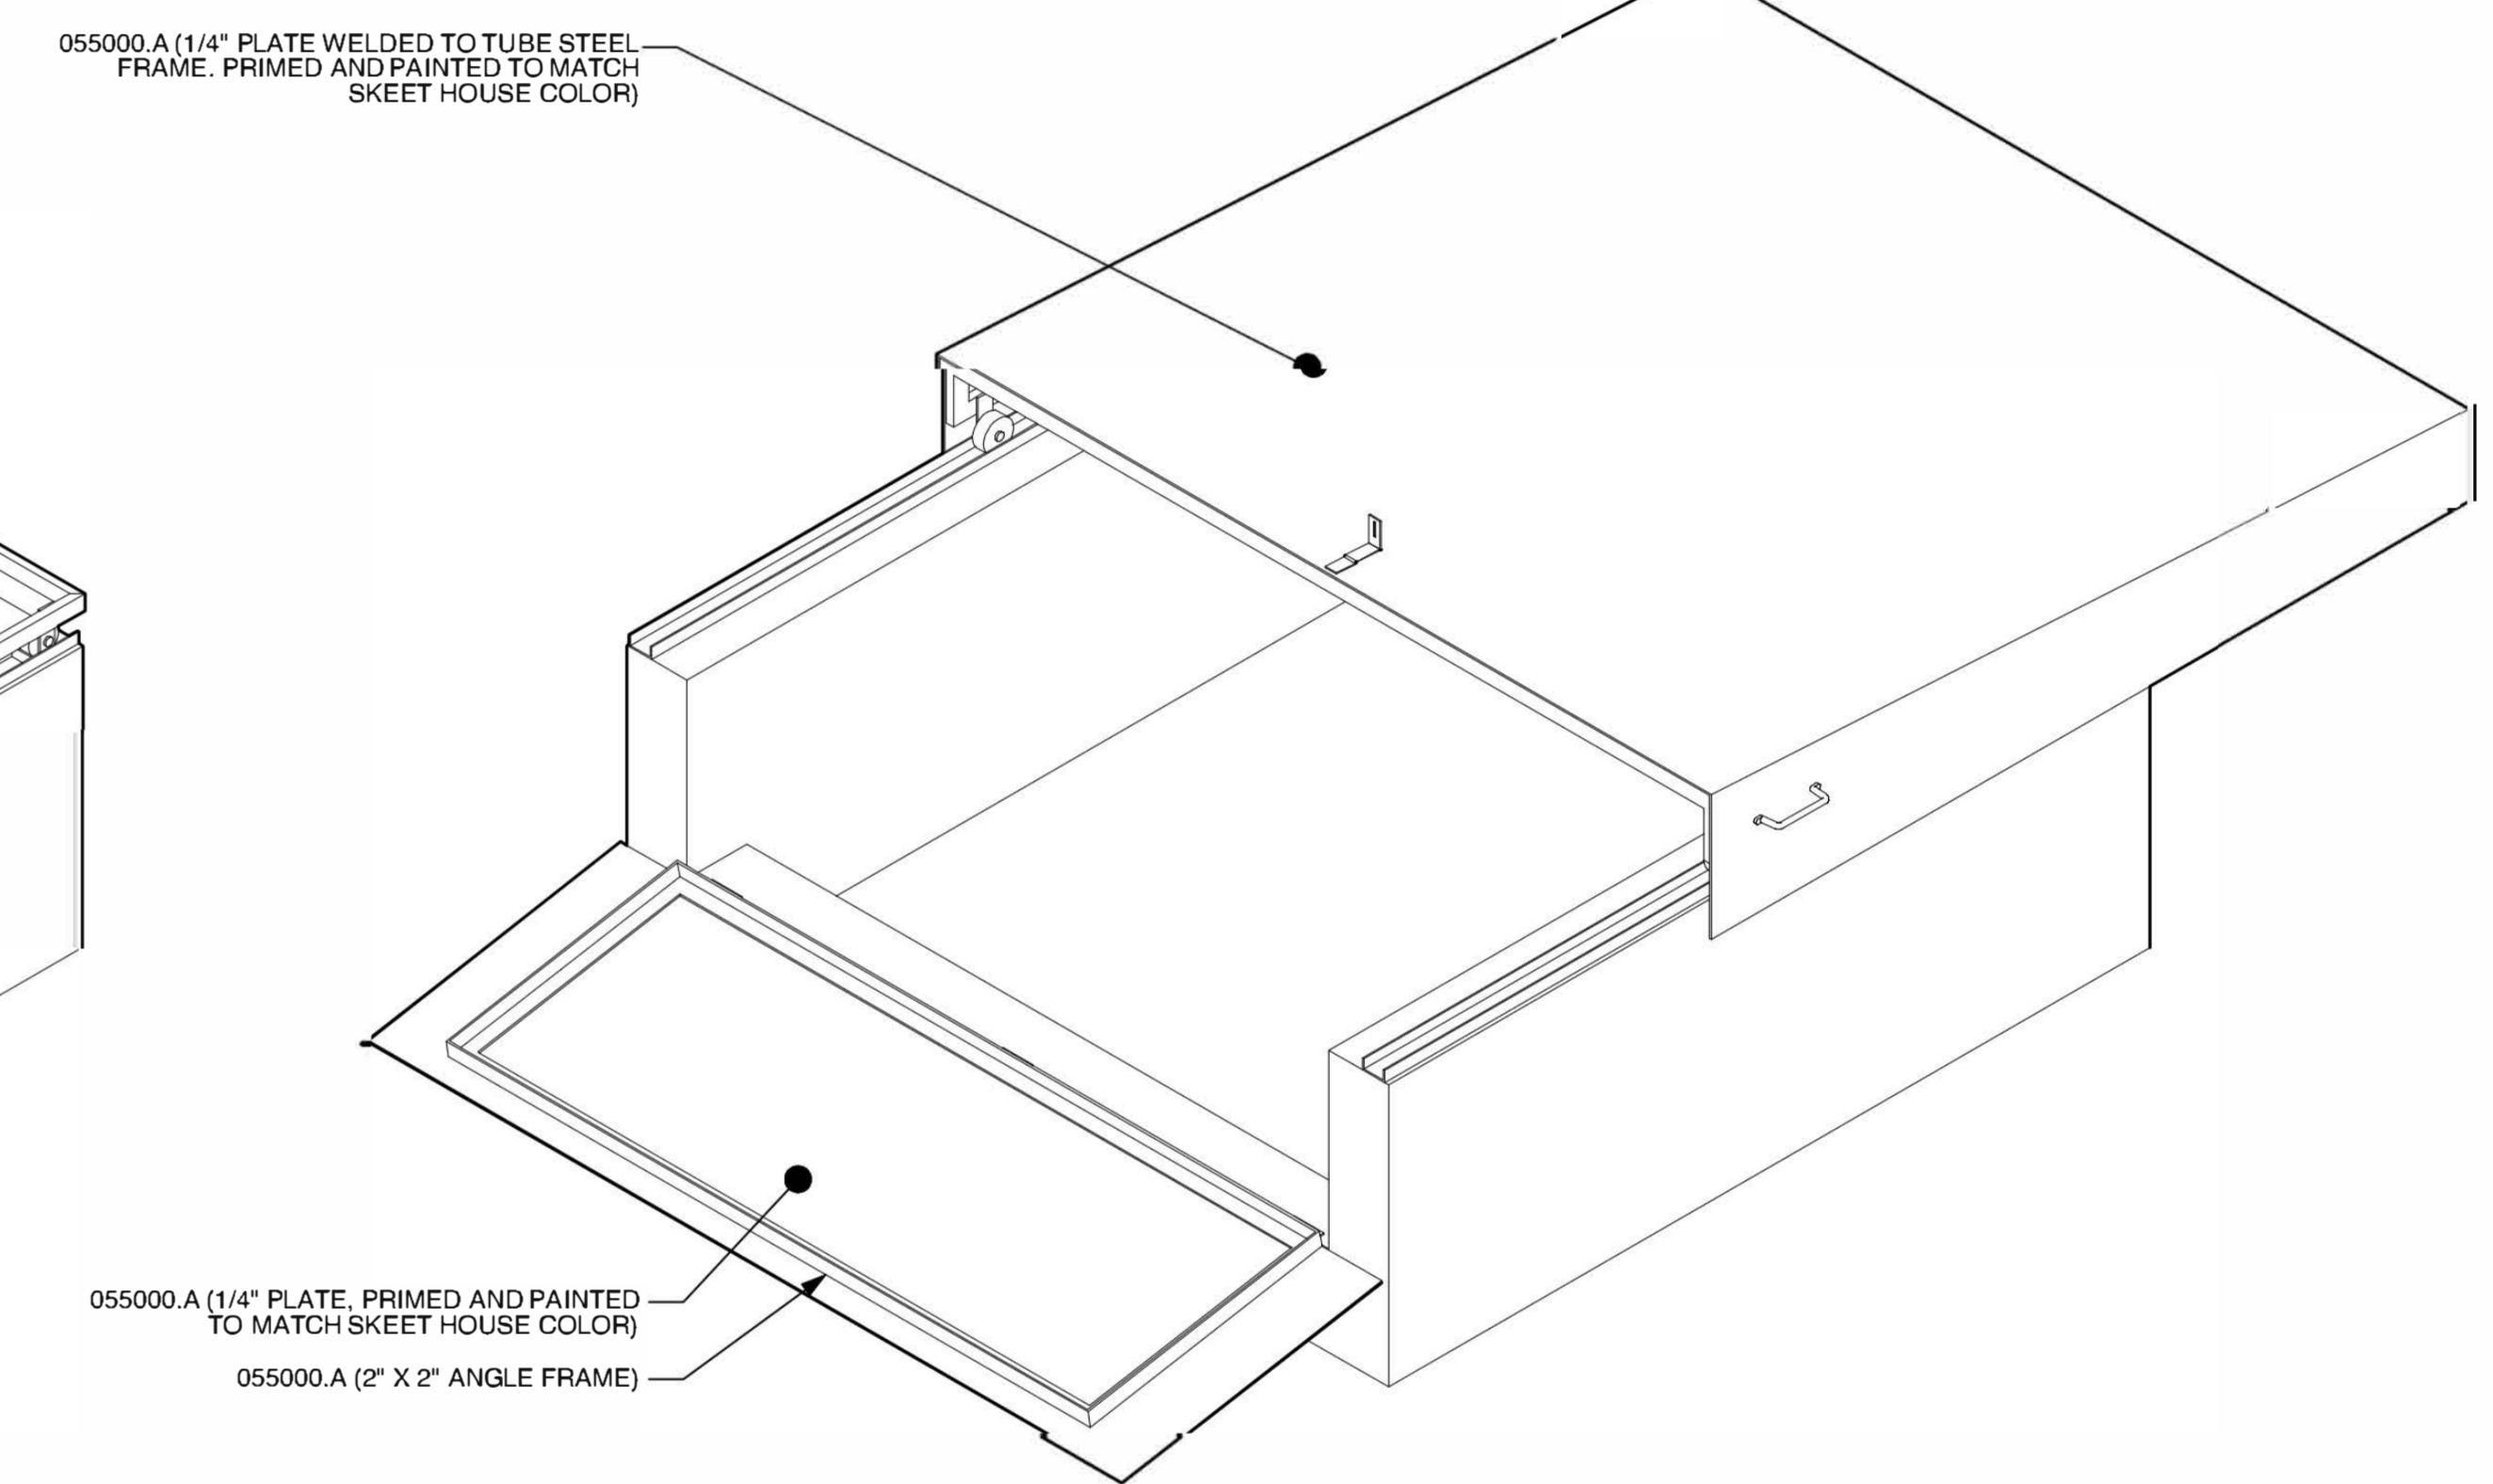


OPEN CONDITION

03 ISOMETRICS
RE: LANDSCAPE 1/2" = 1'-0"

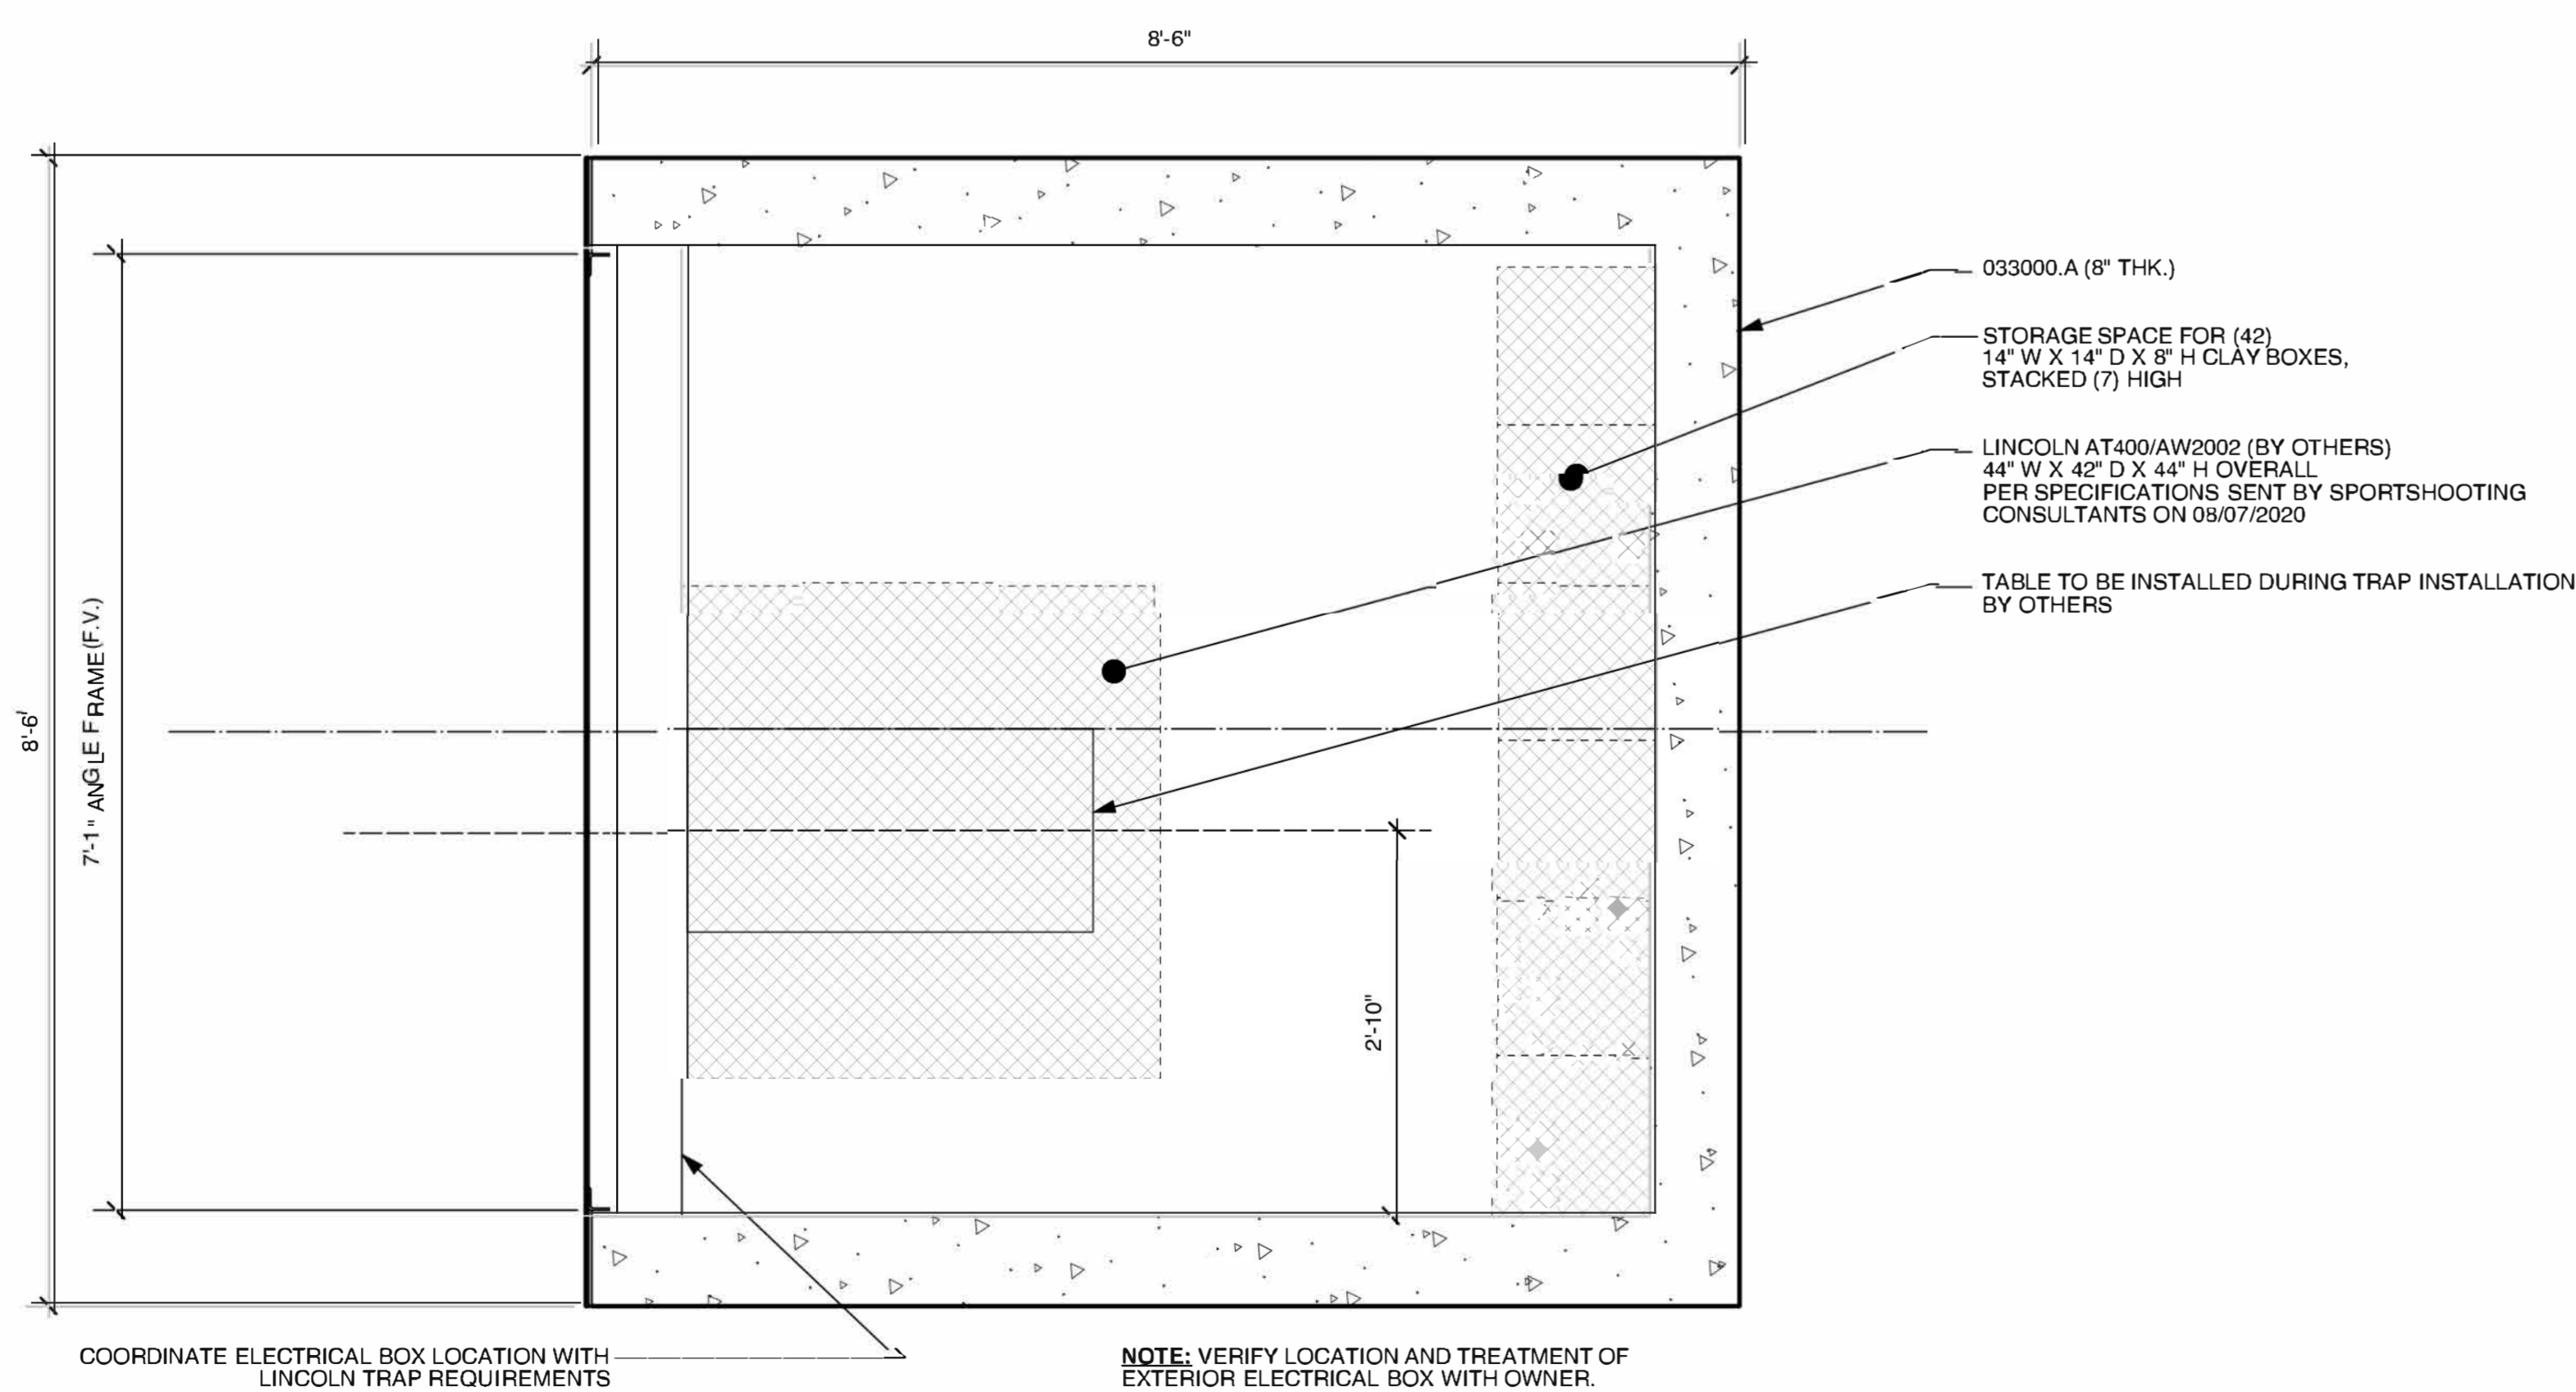

01 TYPICAL TRAP HOUSE FLOOR PLAN
RE: LANDSCAPE 3/4" = 1'-0"

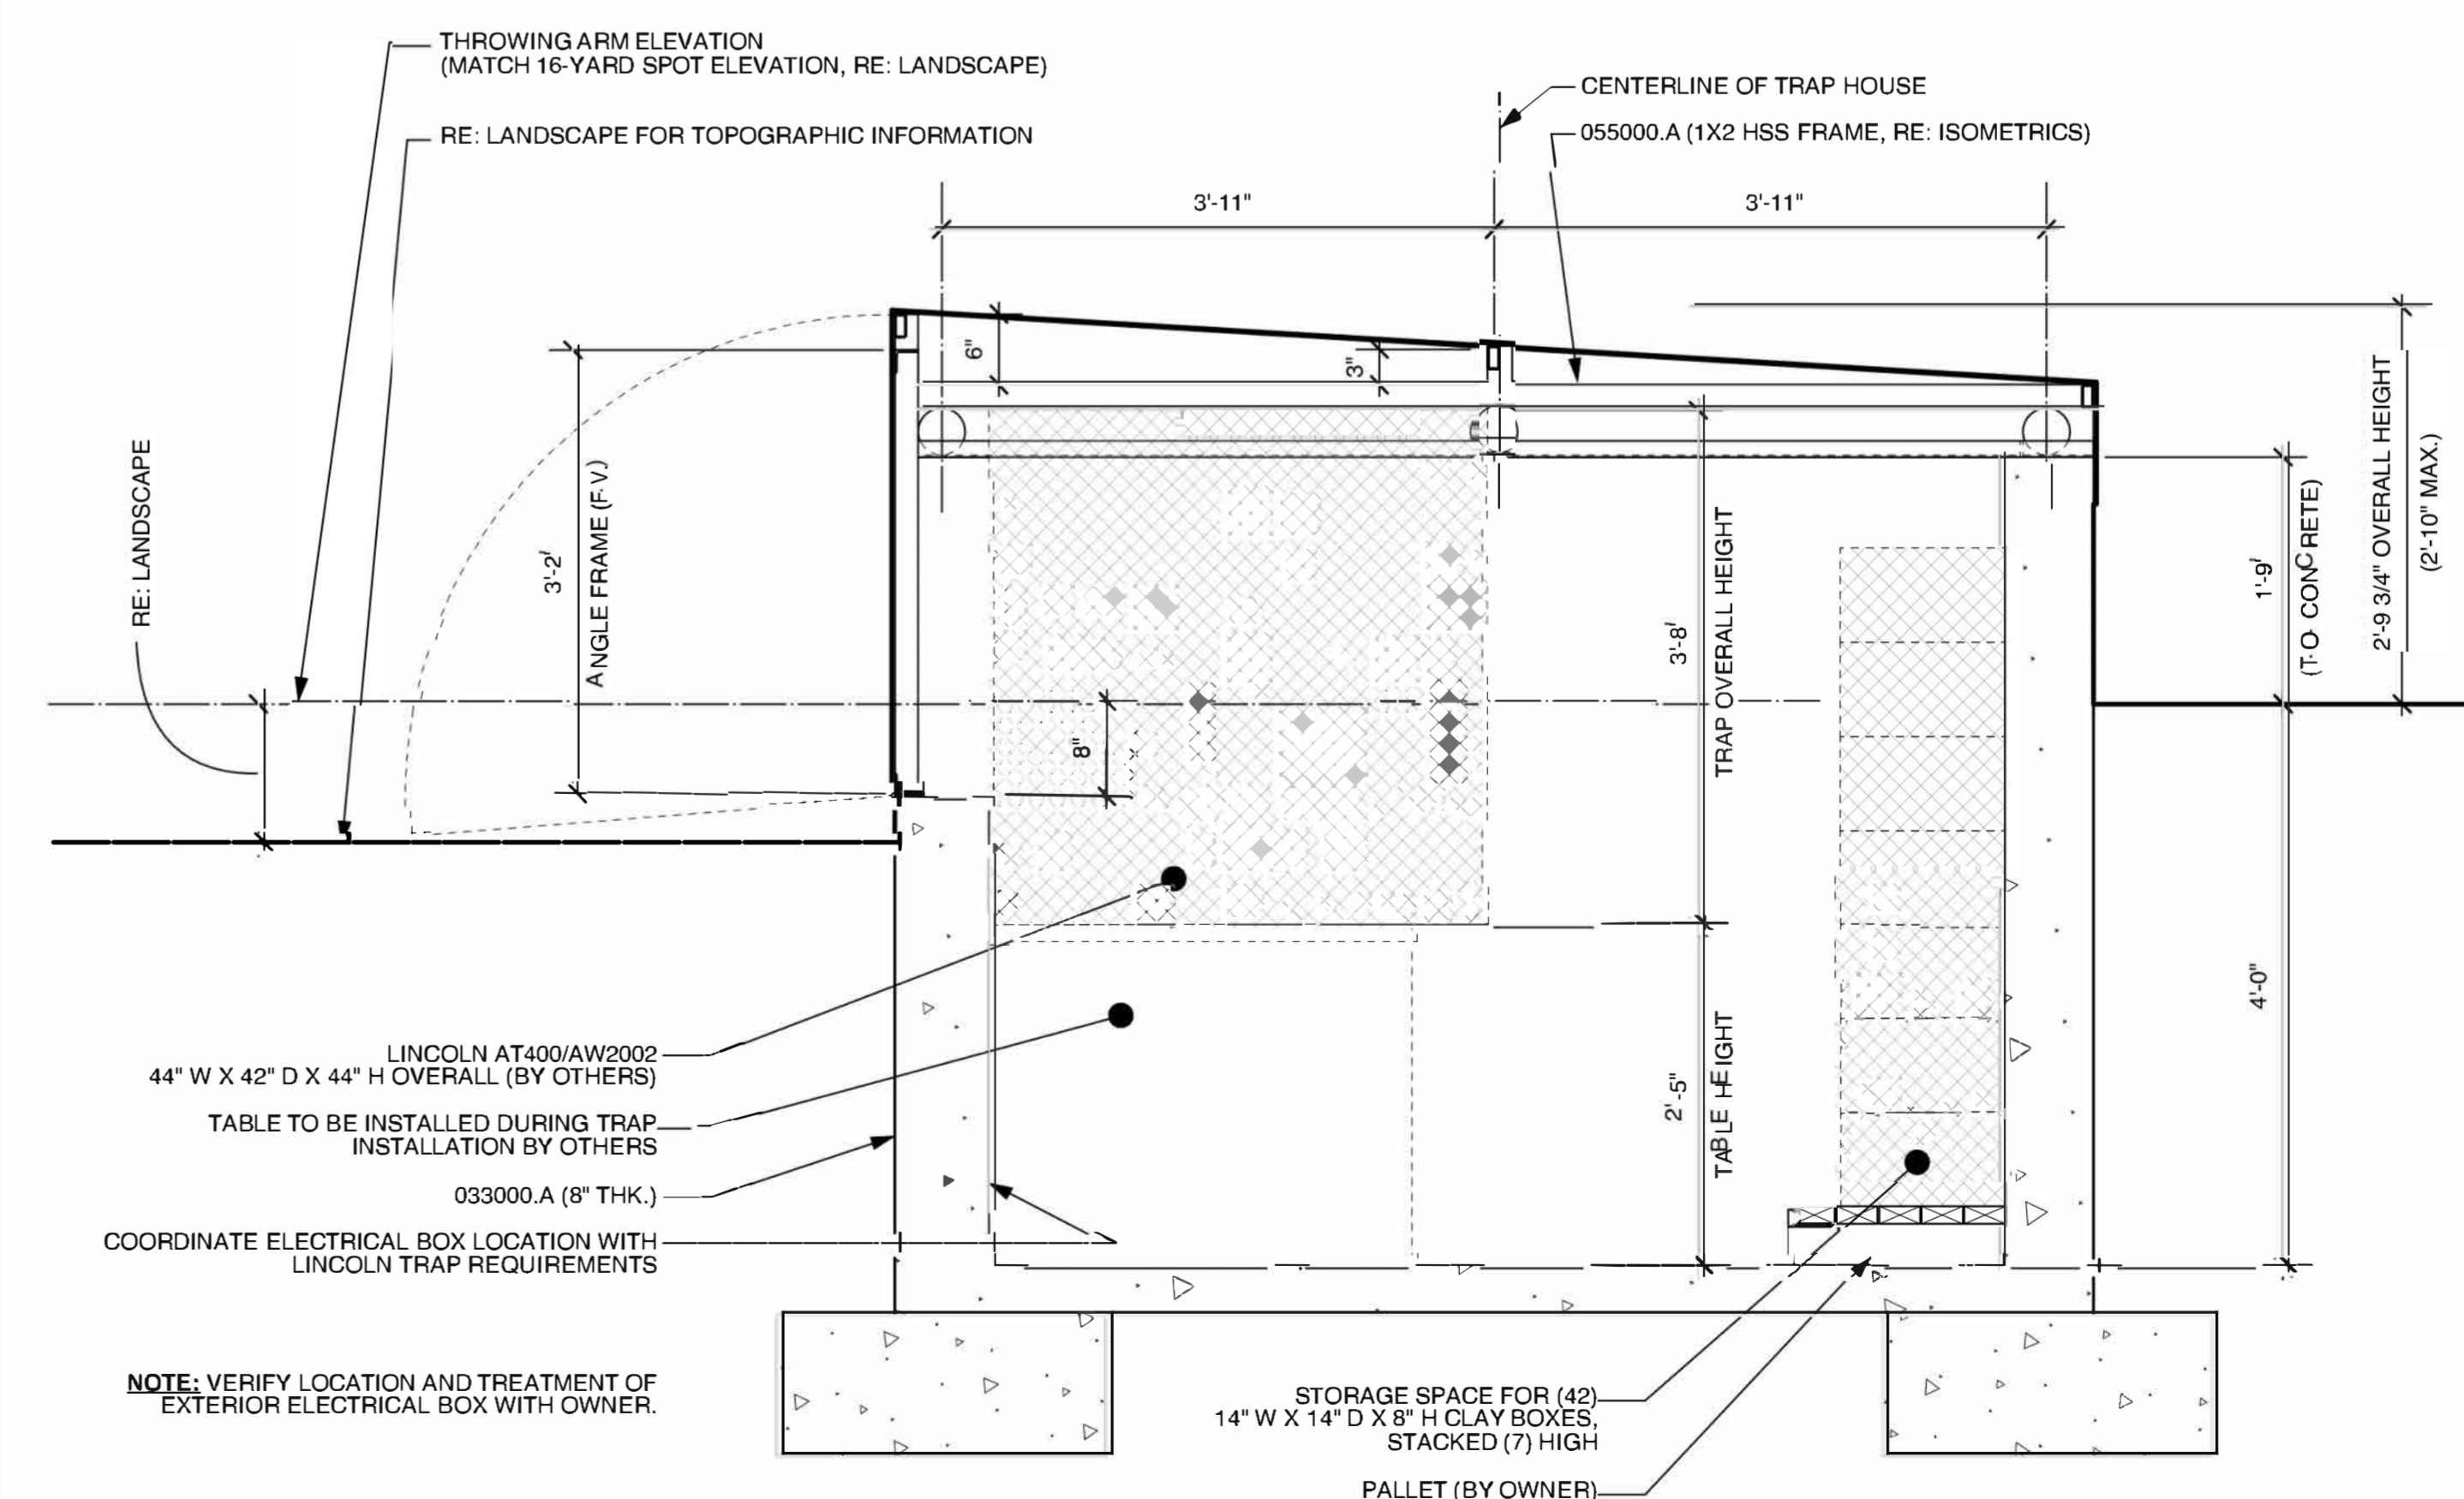

02 TYPICAL TRAP HOUSE SECTION
RE: LANDSCAPE 3/4" = 1'-0"