
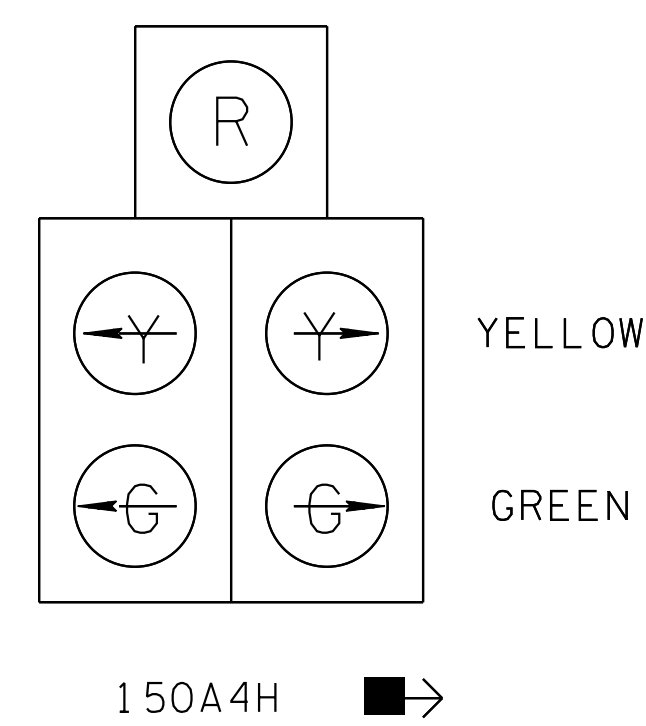
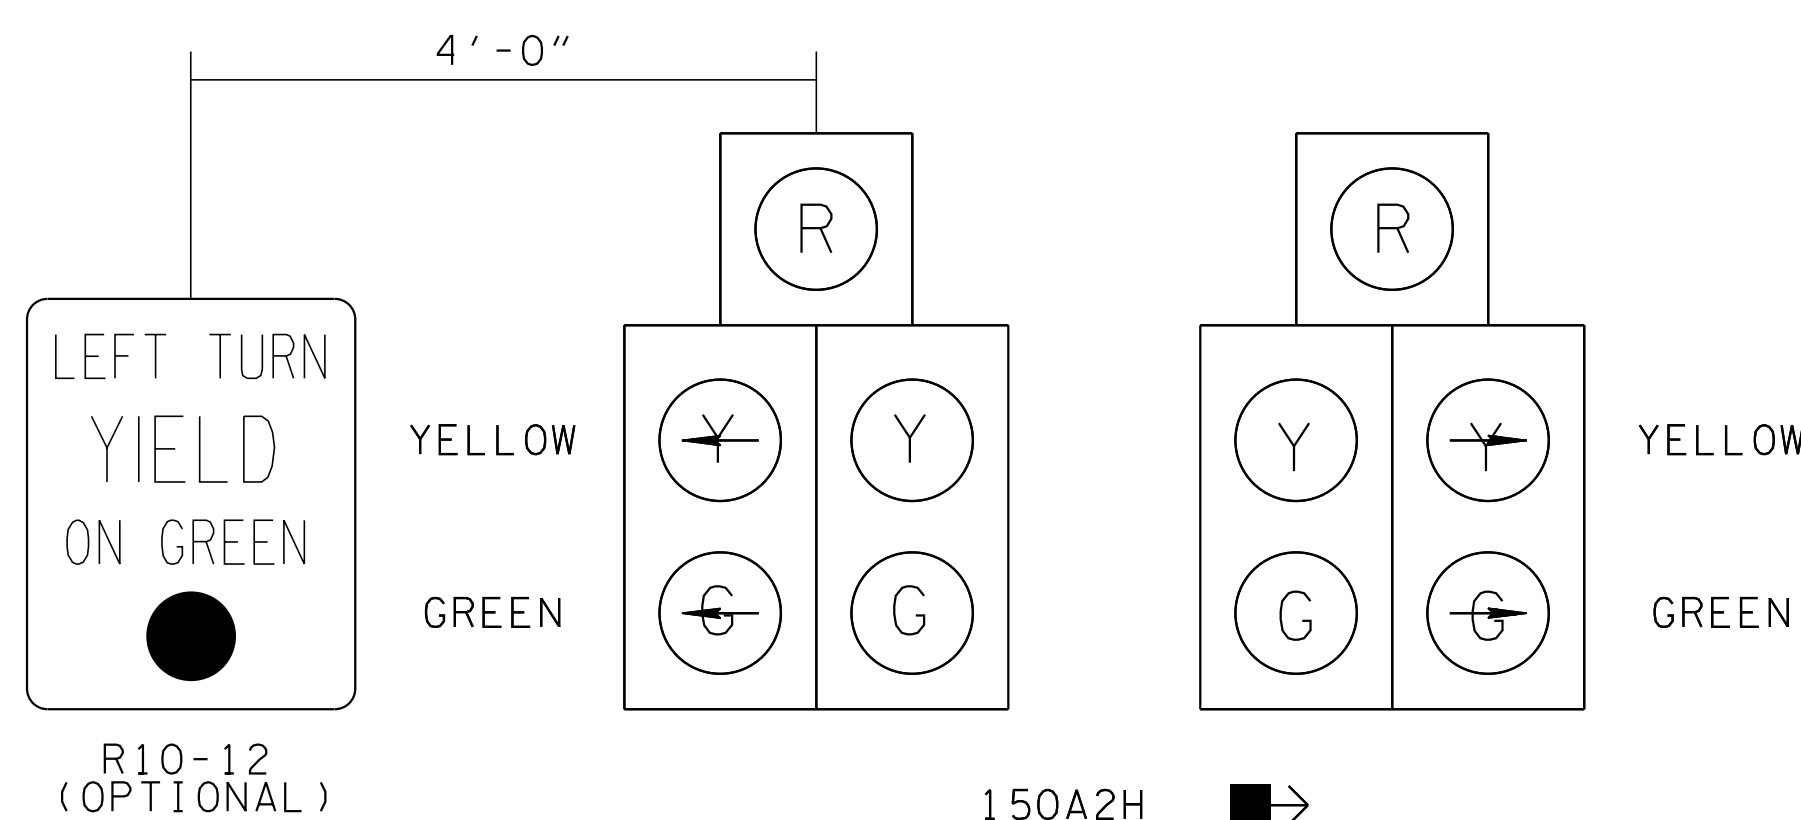
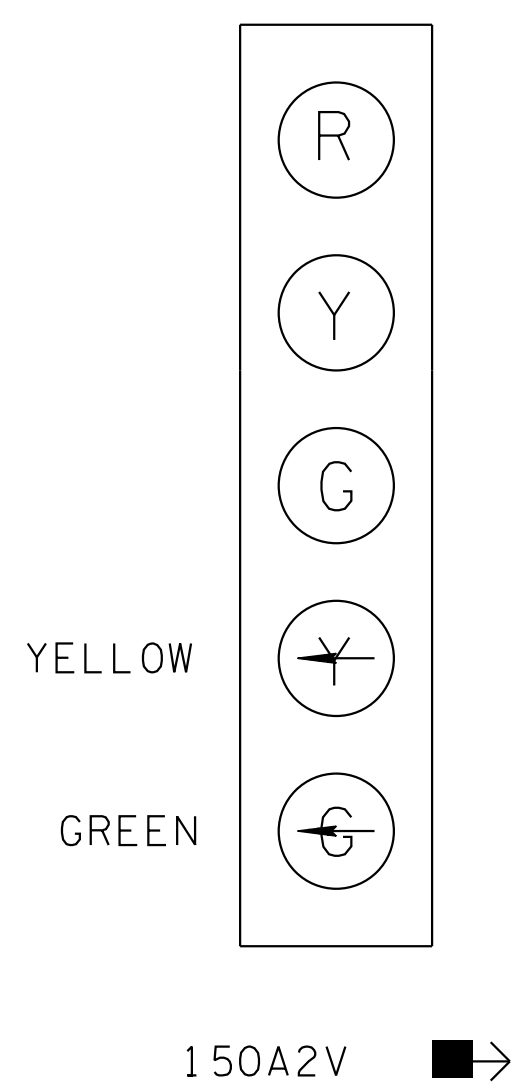
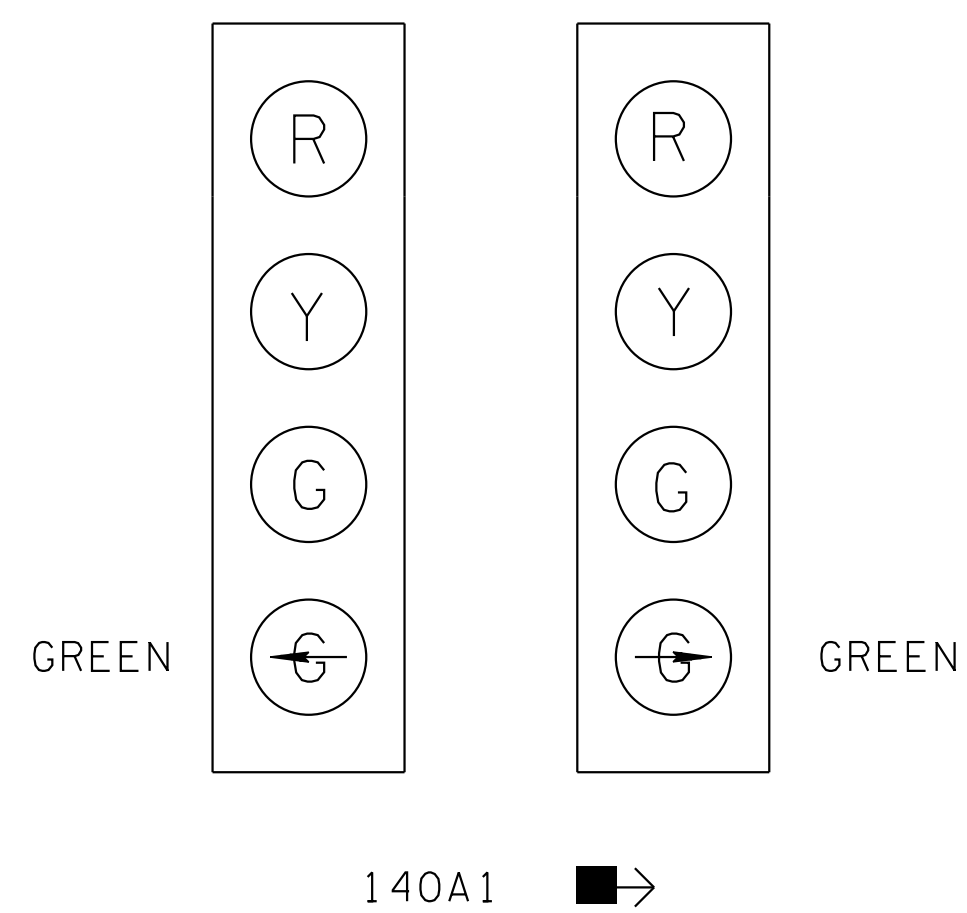
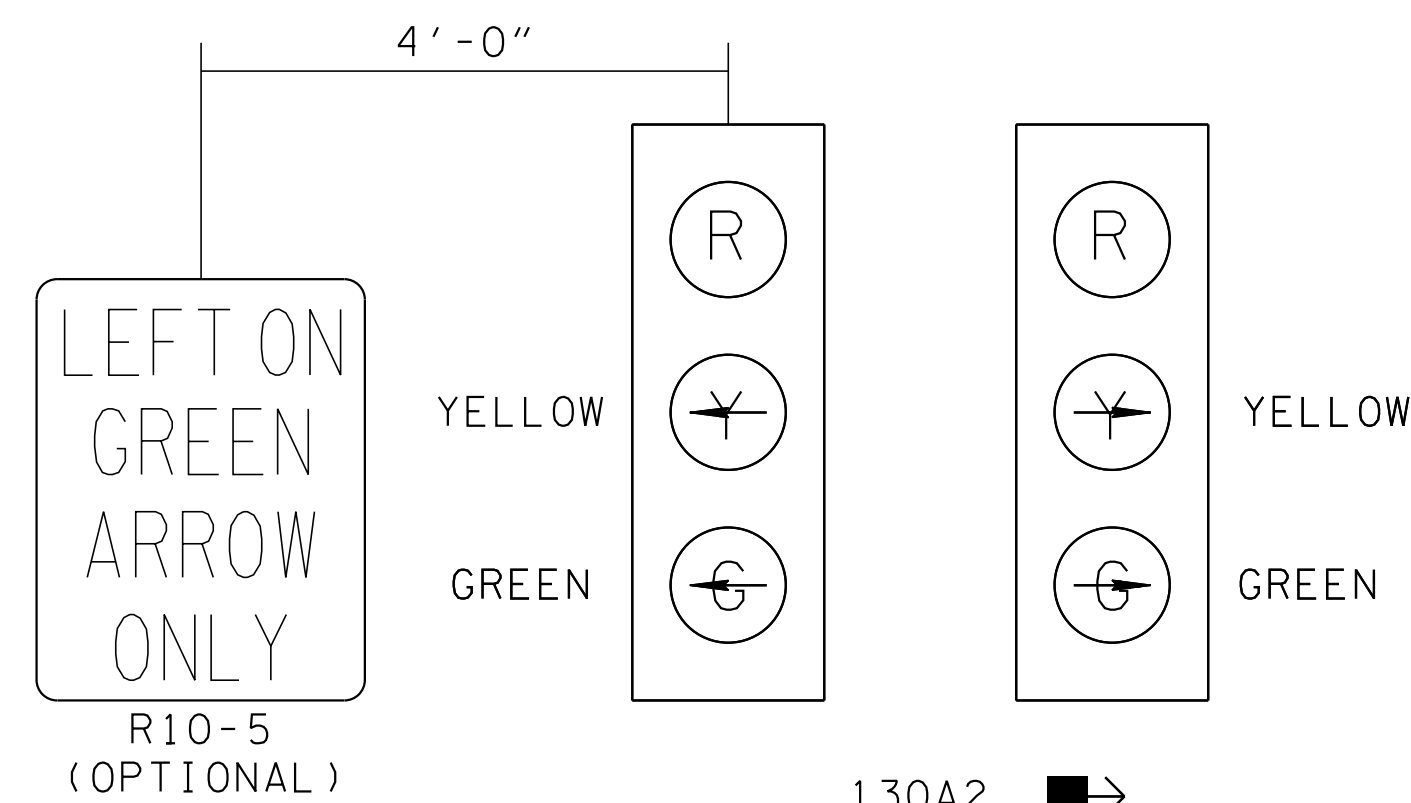
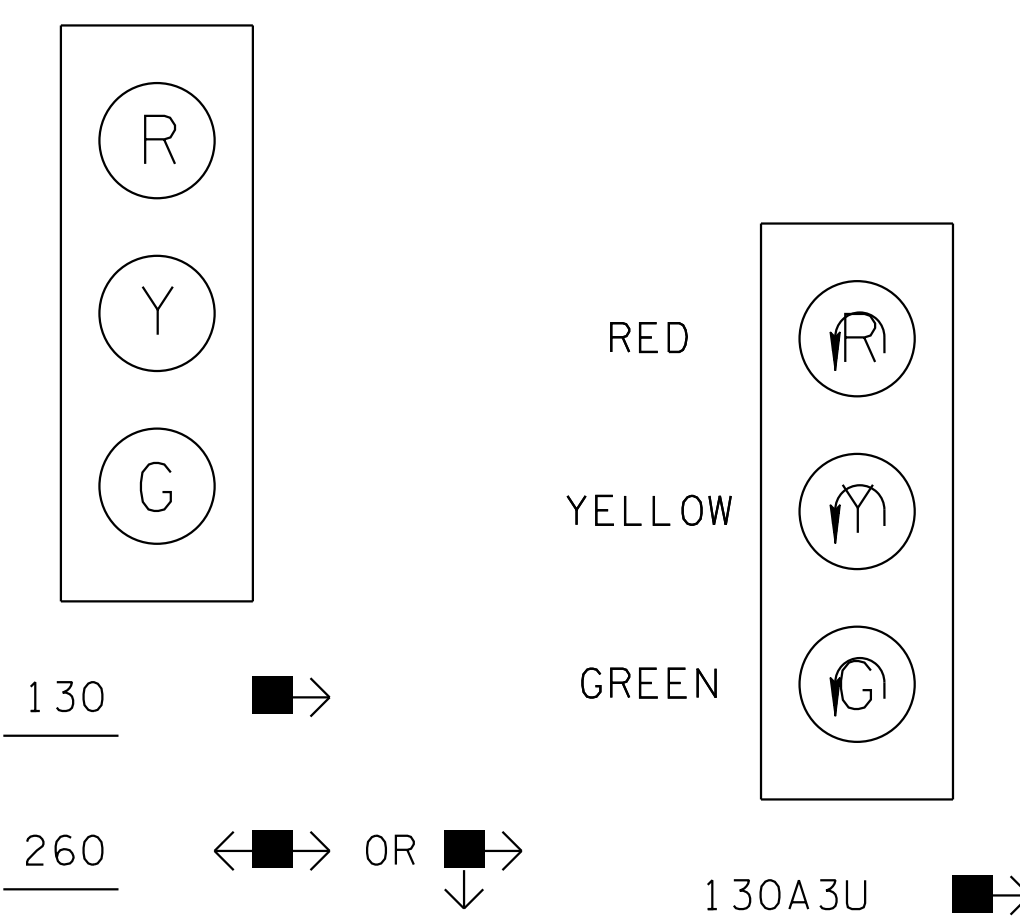
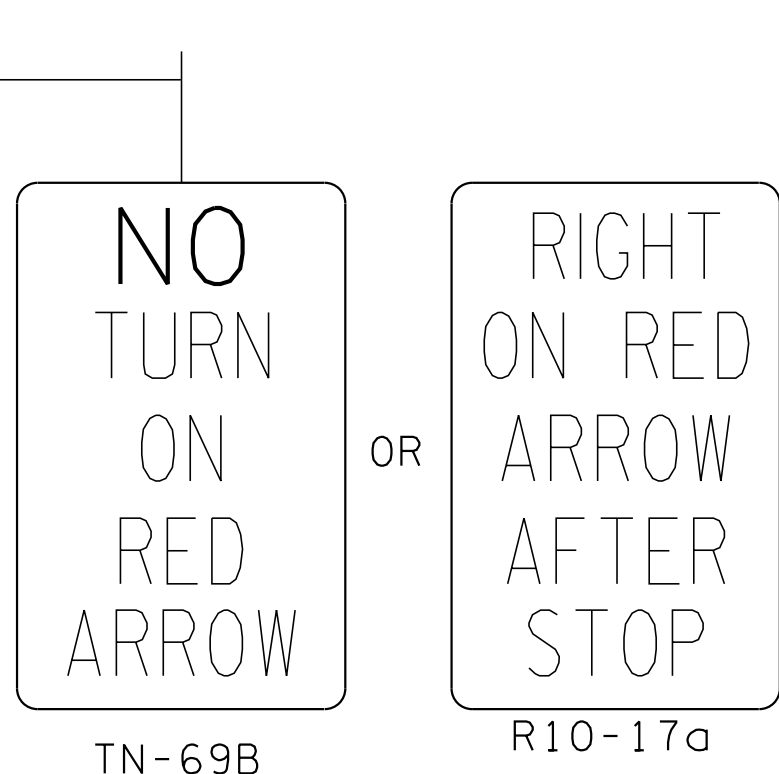
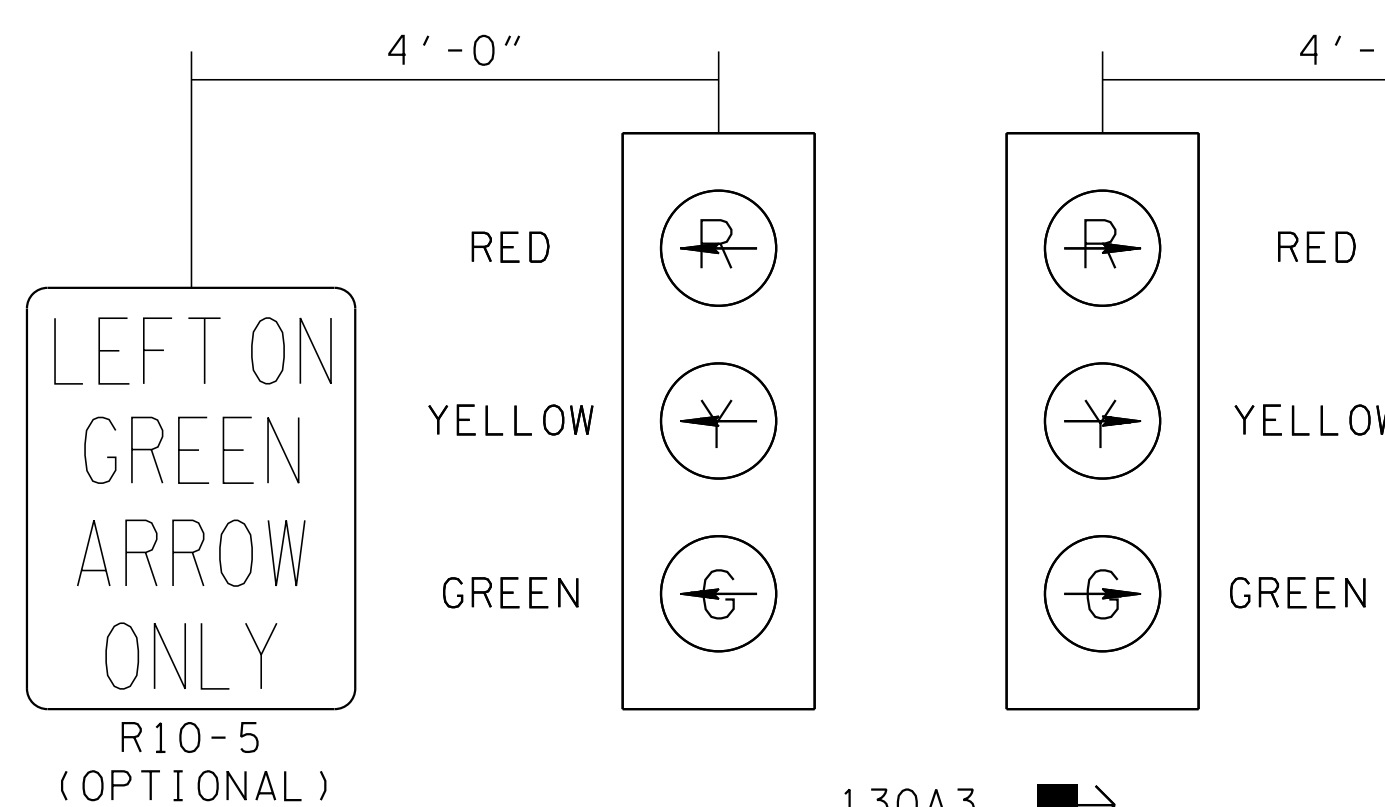
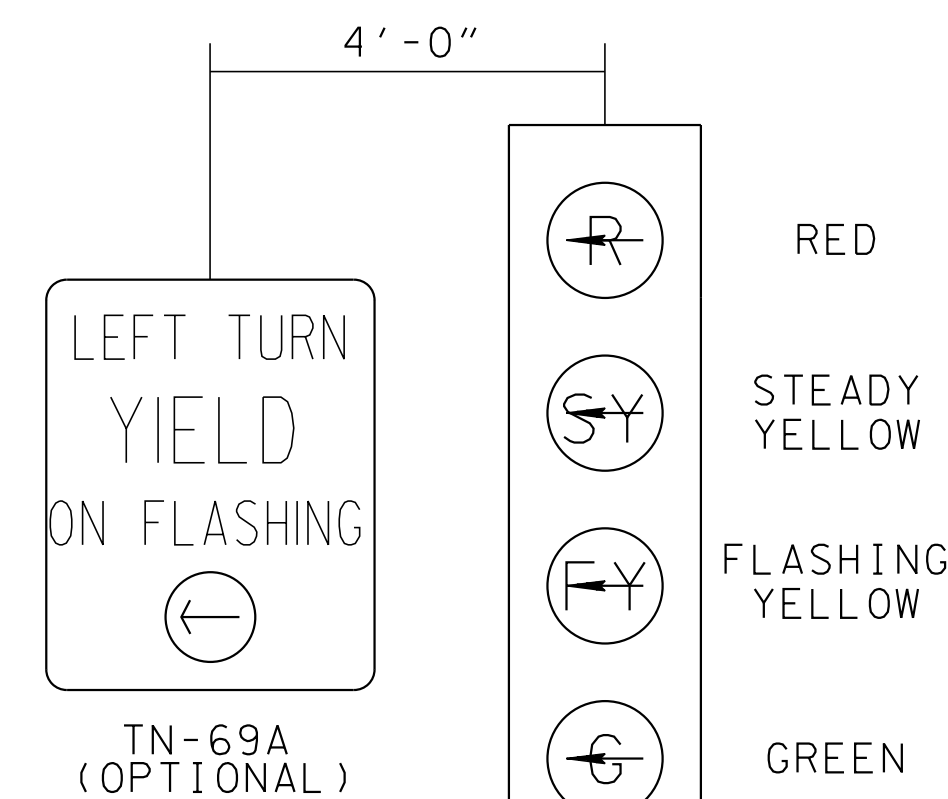
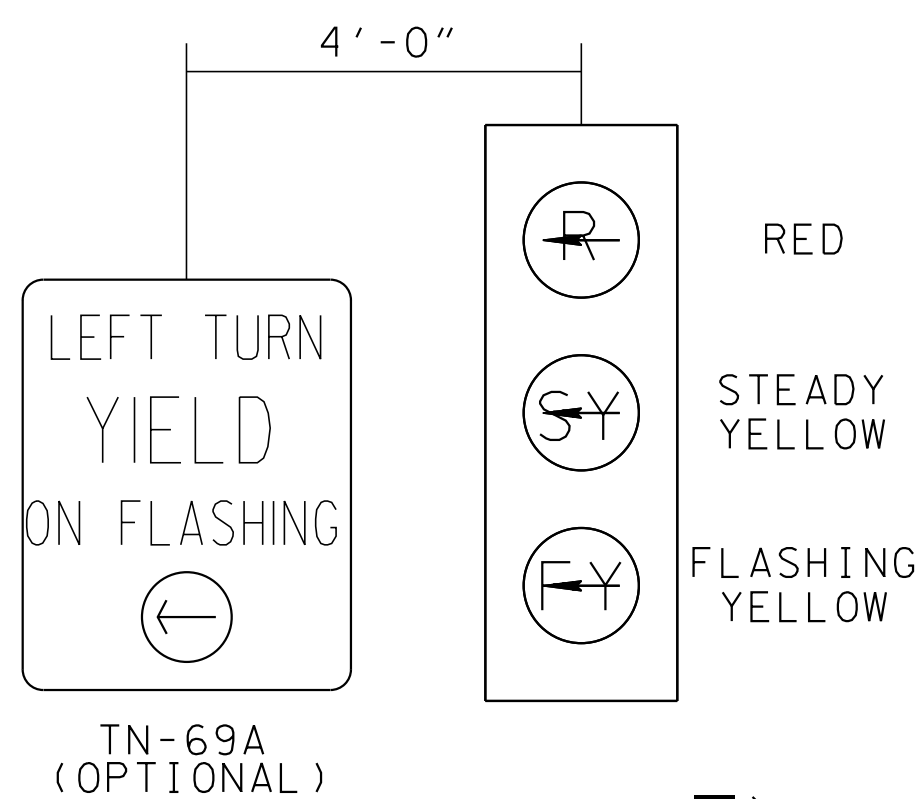
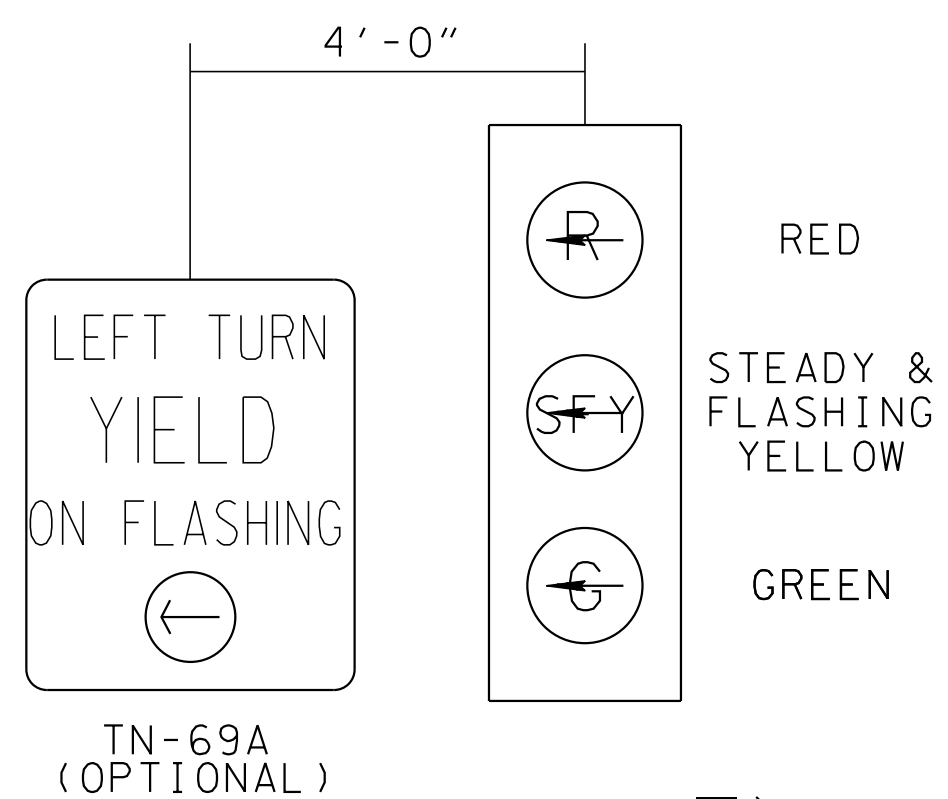


FLASHING BEACON HEADS

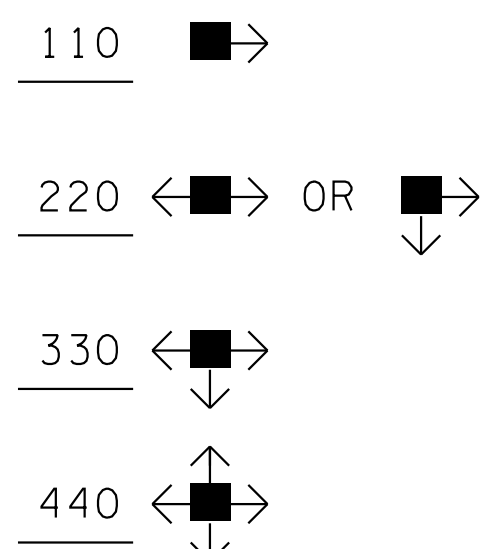

- REV. 4-12-85: ADDED 4(12)0 ASSEMBLY.
- REV. 5-30-89: CENTERED RED INDICATION ON 150A2H
- REV. 3-12-90: REDREW SHEET. REORGANIZED AND DELETED VARIOUS SIGNAL HEADS. ADDED DETAIL FOR PED. SIGNS.
- REV. 9-30-93: REDREW SHEET. CHANGED PED. PUSHBUTTON SIGNS.
- REV. 12-13-03: REVISED PED. SIGNAL HEAD. ADDED TYPE 130A3 SIGNAL HEAD.
- REV. 7-29-04: CHANGED PEDESTRIAN CROSSWALK SIGNALS AND PEDESTRIAN PUSH BUTTON SIGN DETAIL 130A3. DELETED DETAIL 123A2V.
- REV. 11-1-11: DELETED 130A2 SIGNAL HEAD. ADDED R10-3E SIGN AND NOTES. ADDED 150 A4H SIGNAL HEAD.
- REV. 1-15-14: ADDED GENERAL NOTES
- REV. 6-27-16: REVISED AND MOVED ALL PEDESTRIAN PUSHBUTTON AND PEDESTRIAN SIGN DETAILS TO T-SG-6. ADDED THREE AND FOUR SECTION FLASHING YELLOW ARROW, 130A3U, AND LEFT AND RIGHT 130A2 SIGNAL HEAD DETAILS. ADDED SIGN DETAILS TO 130A2, 130A3, AND 150A2H SIGNAL HEADS. REORGANIZED SHEET AND MADE MINOR REVISIONS TO DETAILS. REVISED SHEET TITLE.
- REV. 7-11-17: ADDED R10-12(MOD.) SIGNS AND SIGNAL HEAD WITH STEADY AND FLASHING YELLOW TO 130A3F AND 140A4F. ADDED NOTE 1.
- REV. 10-21-19: CHANGED SIGNAL HEAD WITH STEADY AND FLASHING YELLOW FROM 130A3F TO 130A3FY.

NOTE 1: THIS TRAFFIC SIGNAL HEAD CAN ONLY BE USED THROUGH INTERIM APPROVAL 17 (1A-17) OPTIONAL USE OF THREE-SECTION FLASHING YELLOW ARROW SIGNAL FACE. CONTACT DOT'S STATE TRAFFIC ENGINEER TO REQUEST PERMISSION AND OBTAIN APPROVAL TO UTILIZE THIS TRAFFIC SIGNAL HEAD.

MINOR REVISION -- FHWA APPROVAL NOT REQUIRED.

STATE OF TENNESSEE
DEPARTMENT OF TRANSPORTATION

SIGNAL HEAD ASSEMBLIES

BEFORE 4-12-85 T-SG-7

0/17/2019 12:34:19 PM P:\Traffic Operations Division\Traffic\DESIGN\Standard Drawings\Signals (SG)\IN PROGRESS\TSG7_083019.DGN