


EXISTING POOL AND DECK IMPROVEMENTS PLAN
SCALE: 1"=8'



<p>CTI ENGINEERS 100 MARKET STREET, SUITE 100 MEMPHIS, TN 38103 PH: 901.525.1171 WWW.CTIENGINEERS.COM</p>	<p>STATE OF TENNESSEE REAL ESTATE AND ASSET MANAGEMENT STATEWIDE SWIMMING POOL IMPROVEMENTS</p>		DESIGN	JWG	NO					<p>THIS DRAWING IS AN INSTRUMENT OF SERVICE OWNED BY CTI ENGINEERS, INC. (CTI), WHICH SHALL BE DEEMED THE AUTHOR AND WHICH SHALL RETAIN ALL STATUTORY AND COMMON LAW RIGHTS INCLUDING COPYRIGHTS. THIS DRAWING SHALL NOT BE REPRODUCED OR DISTRIBUTED TO OTHERS IN ANY FORM OR USED FOR ANY OTHER PURPOSE OR PROJECT WITHOUT THE WRITTEN CONSENT OF CTI. CTI IS NOT RESPONSIBLE FOR CONSEQUENCES RELATED TO UNAUTHORIZED USE OR REUSE OF THIS DRAWING OR PORTIONS THEREOF.</p>
	<p>STANDING STONE STATE PARK POOL AND DECK PLAN</p>		DRAWN	JWG						
			CHECKED	JWG						
			APPROVED	JWG						

DATE PLOTTED: 02/27/2022 10:14 AM
PLOT SCALE: 1"=8'
PLOT DATE: 02/27/2022
DRAWING NO: 11.3

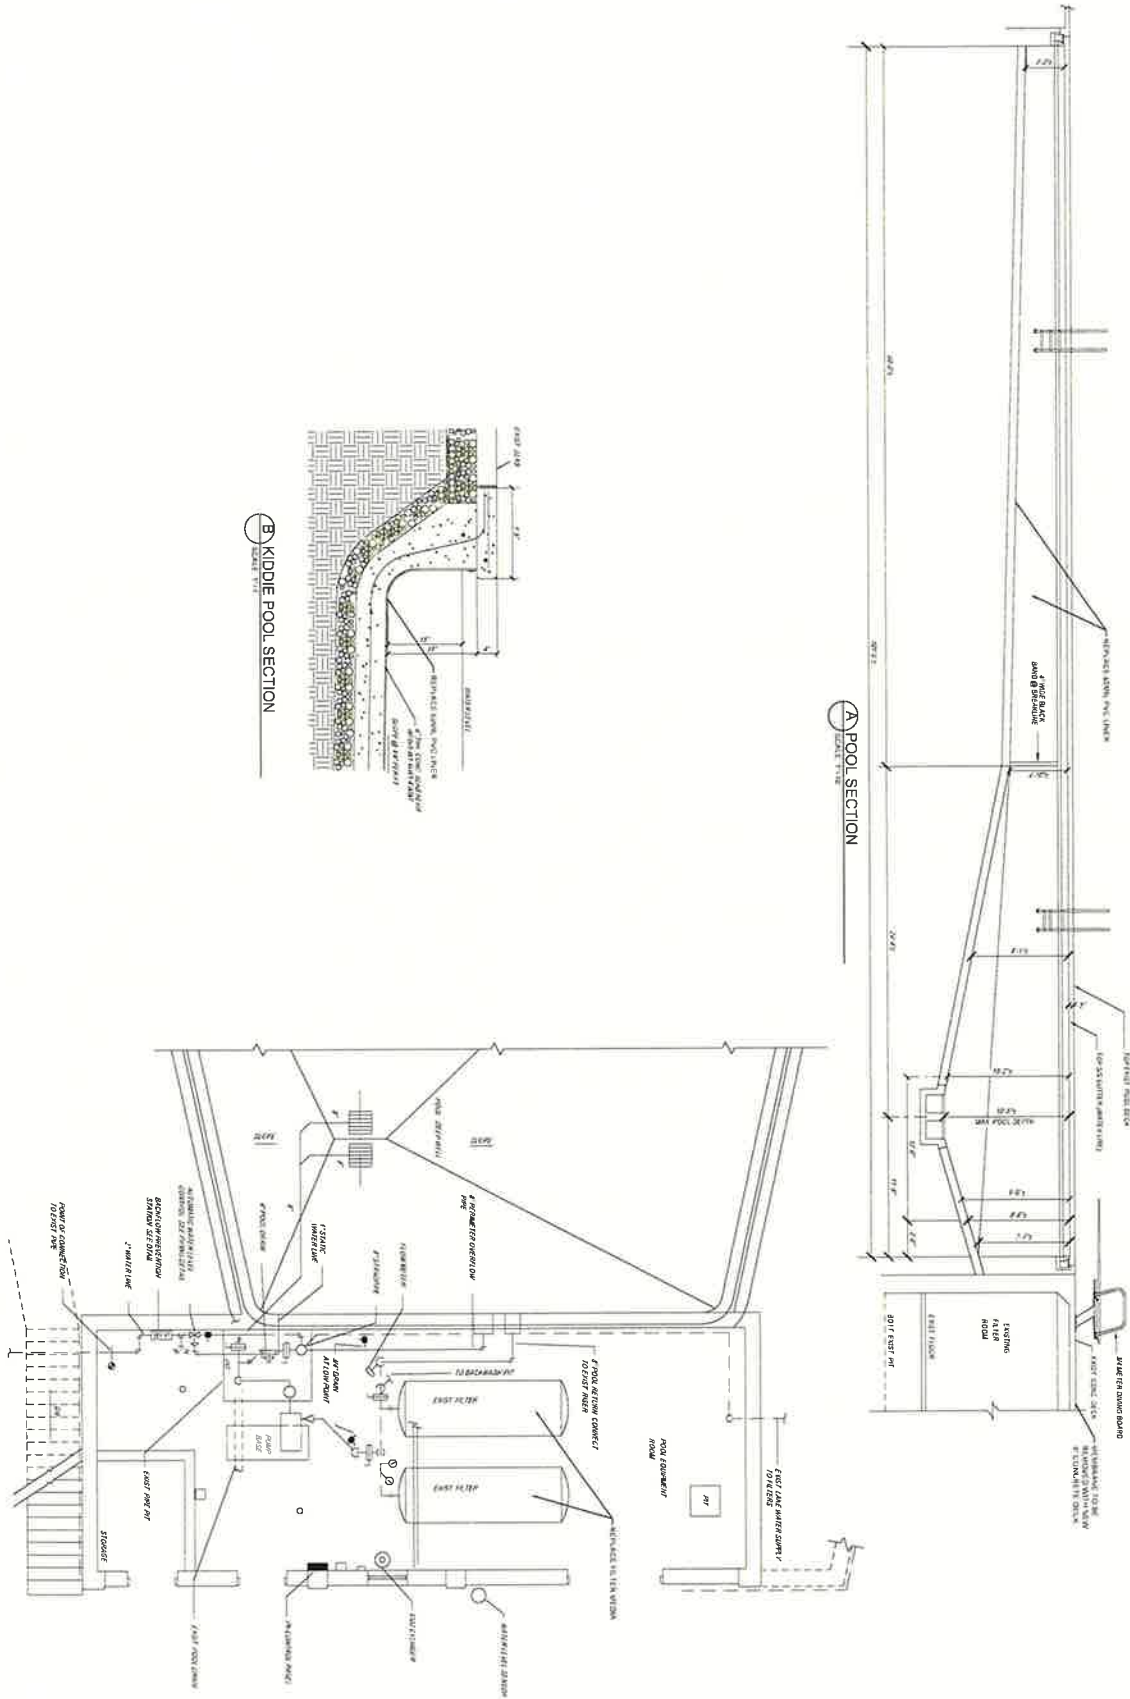

POOL EQUIPMENT ROOM PLAN
SCALE: 1/4" = 1'


DATE: 02/27/2022
DRAWN BY: JWG
CHECKED BY: JWG
APPROVED BY: JWG

STATE OF TENNESSEE REAL ESTATE AND ASSET MANAGEMENT STATEWIDE SWIMMING POOL IMPROVEMENTS

STANDING STONE STATE PARK POOL AND EQUIPMENT IMPROVEMENTS SECTIONS AND DETAILS

DESIGN	NO.	REVISIONS		
		DESCRIPTION	DATE	BY
DRAWN	01			
CHECKED				
APPROVED				

THIS DRAWING IS AN INSTRUMENT OF SERVICE OWNED BY CTI ENGINEERS INC (CTI) WHICH SHALL BE DEEMED THE AUTHOR AND WHICH SHALL RETAIN ALL STATUTORY AND COMMON LAW RIGHTS INCLUDING COPYRIGHTS. THIS DRAWING SHALL NOT BE REPRODUCED, COPIED OR DISTRIBUTED TO OTHERS IN ANY FORM OR USED FOR ANY OTHER PURPOSE OR PROJECT WITHOUT THE WRITTEN CONSENT OF CTI. CTI IS NOT RESPONSIBLE FOR CONSEQUENCES RELATED TO THE USE, REPRODUCTION OR RELIANCE OF THIS DRAWING OR PORTION THEREOF.