


5/9/2022 12:40:23 PM X:\Projects\Bradley\SR 60\Intersection with SR-74\MicroStation\Option 3 - Maximum - Preferred Alternative\Proposed Conceptual - 2 SB Lanes - rev5.dgn

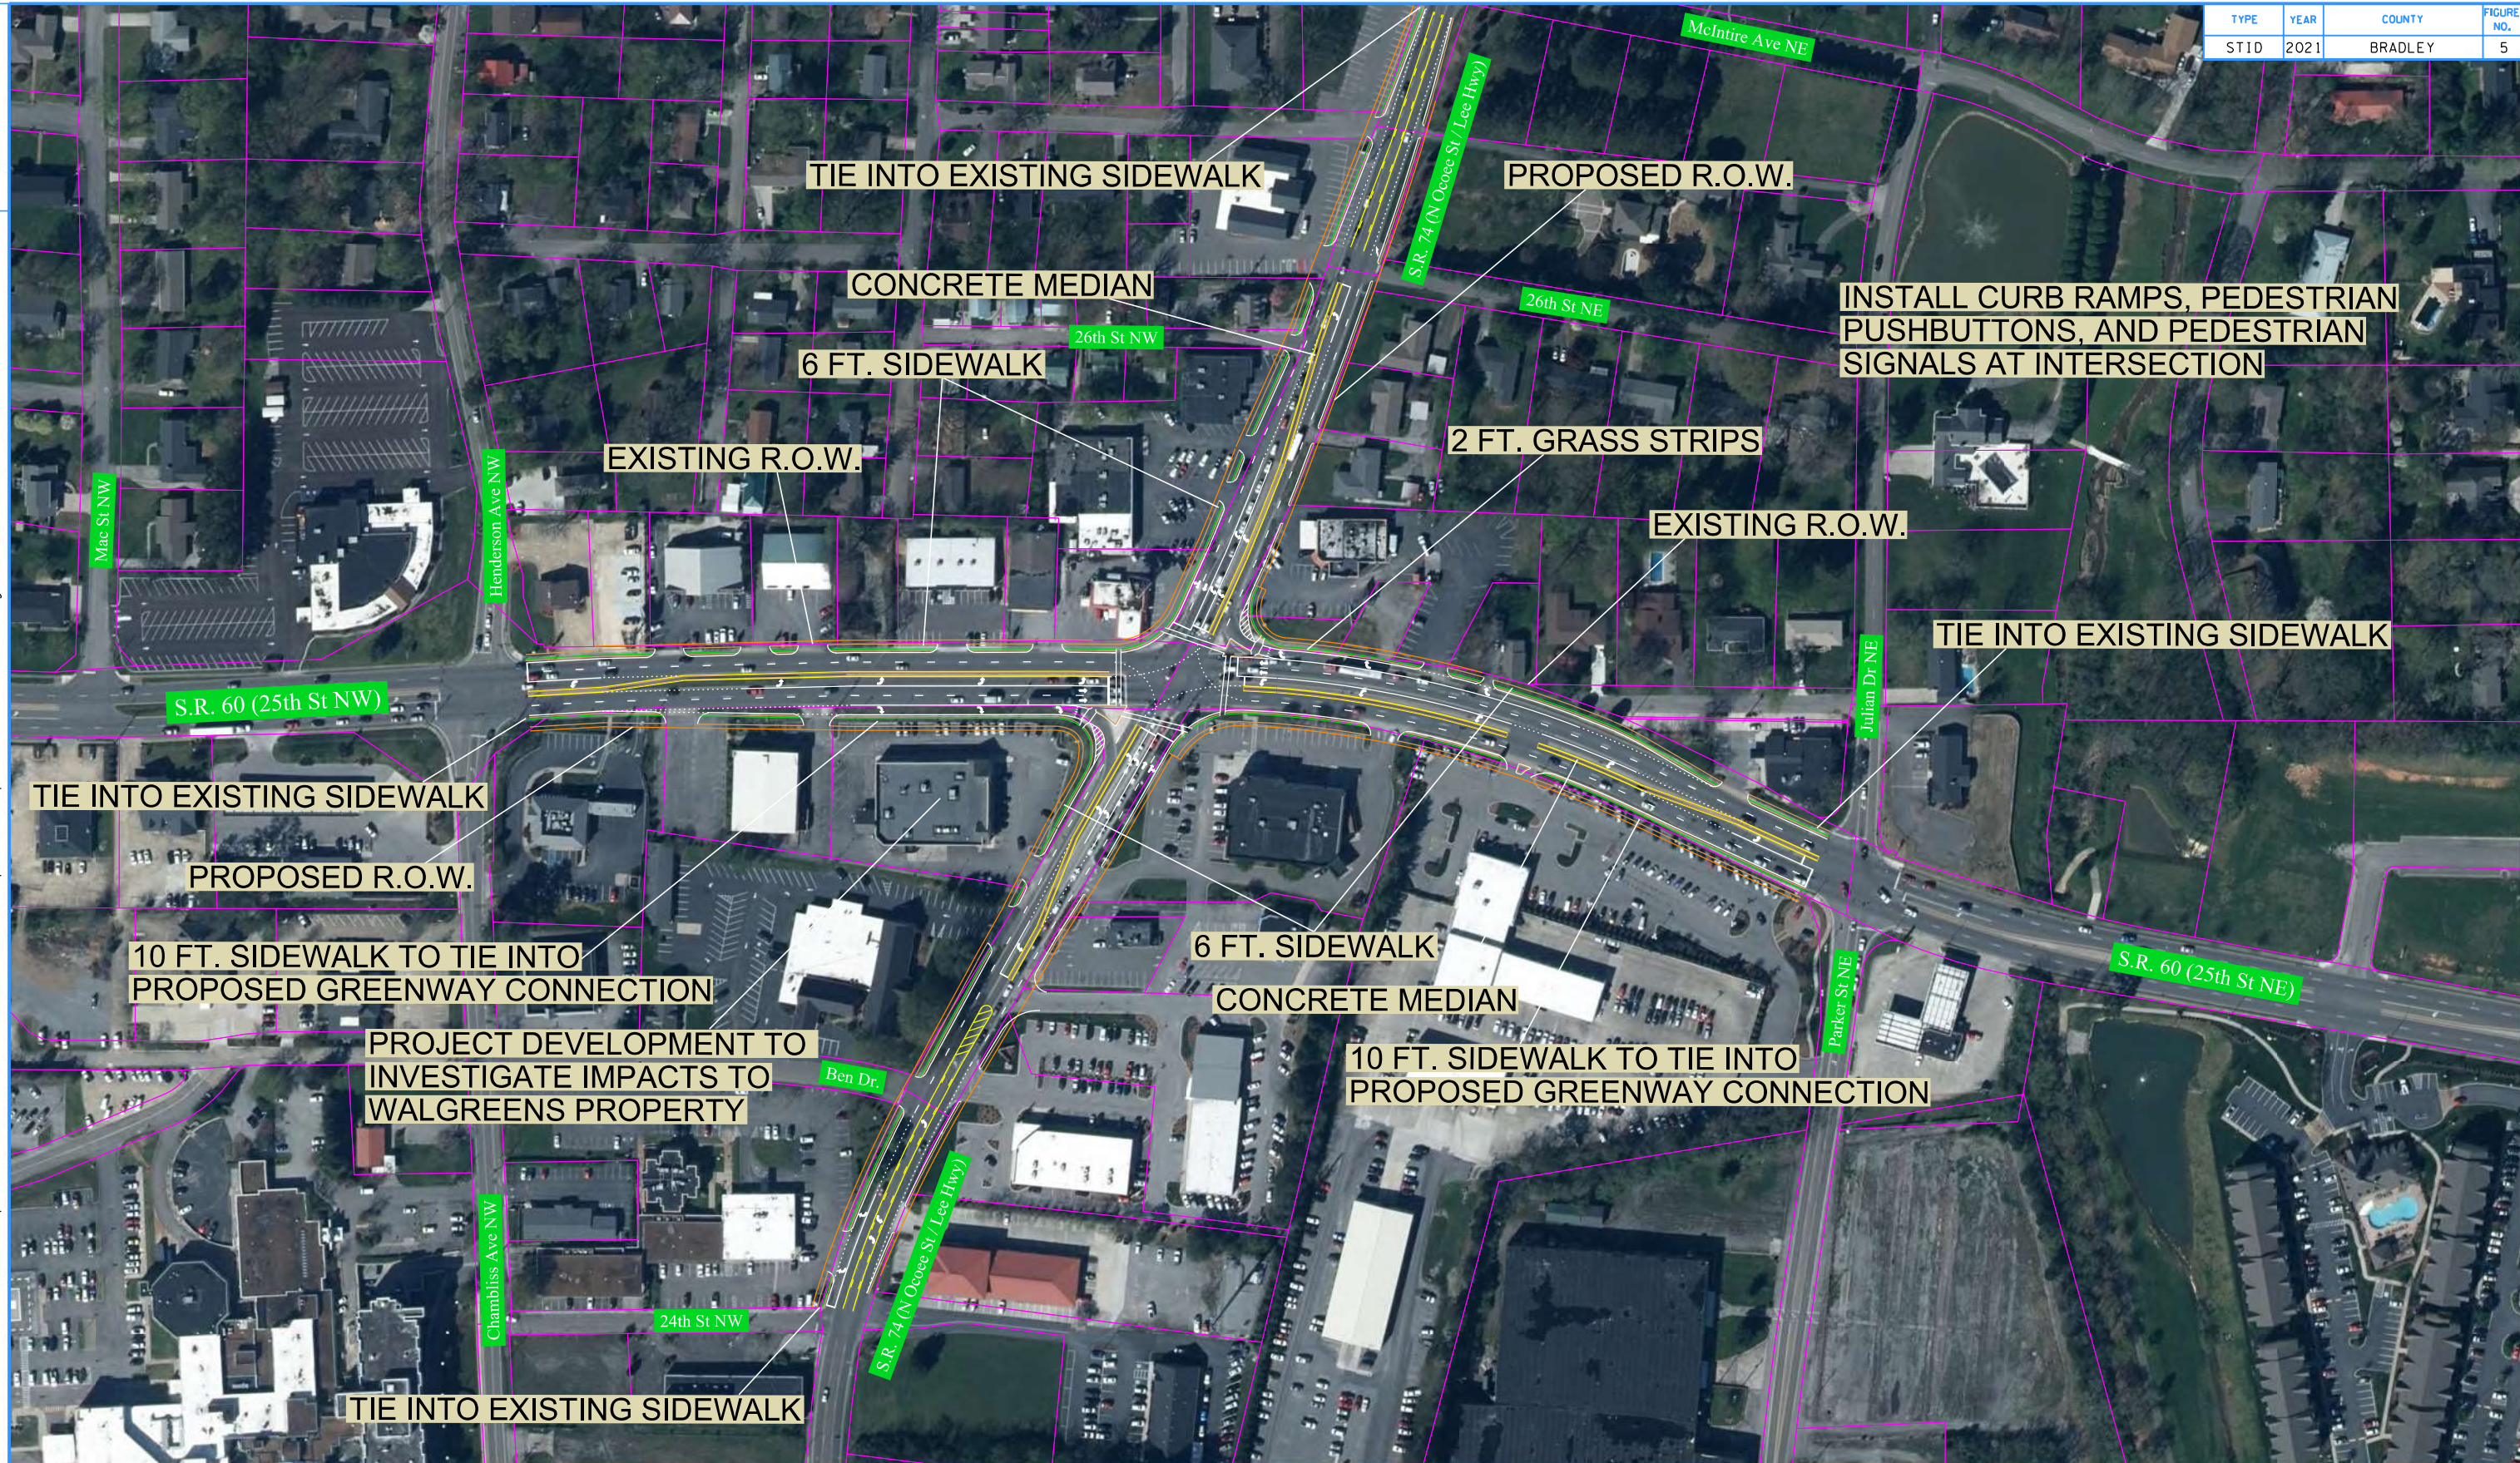

CONCEPTUAL DESIGN
PROPOSED IMPROVEMENTS
2 SB LANES, 1 EB RIGHT TURN LANE, 2 NB LEFT TURN LANES
S.R. 74/S.R. 60 INTERSECTION
BRADLEY COUNTY