




5/4/2022 11:53:40 AM P:\StandDraw\DESIGN STANDARDS\Standards Drawings Library\Standard Roadway Drawings - CURRENT\In Progress\10-105.00 Multimodal IP\160.02 Pavement Marking IP\MMPM5-20220504.dgn

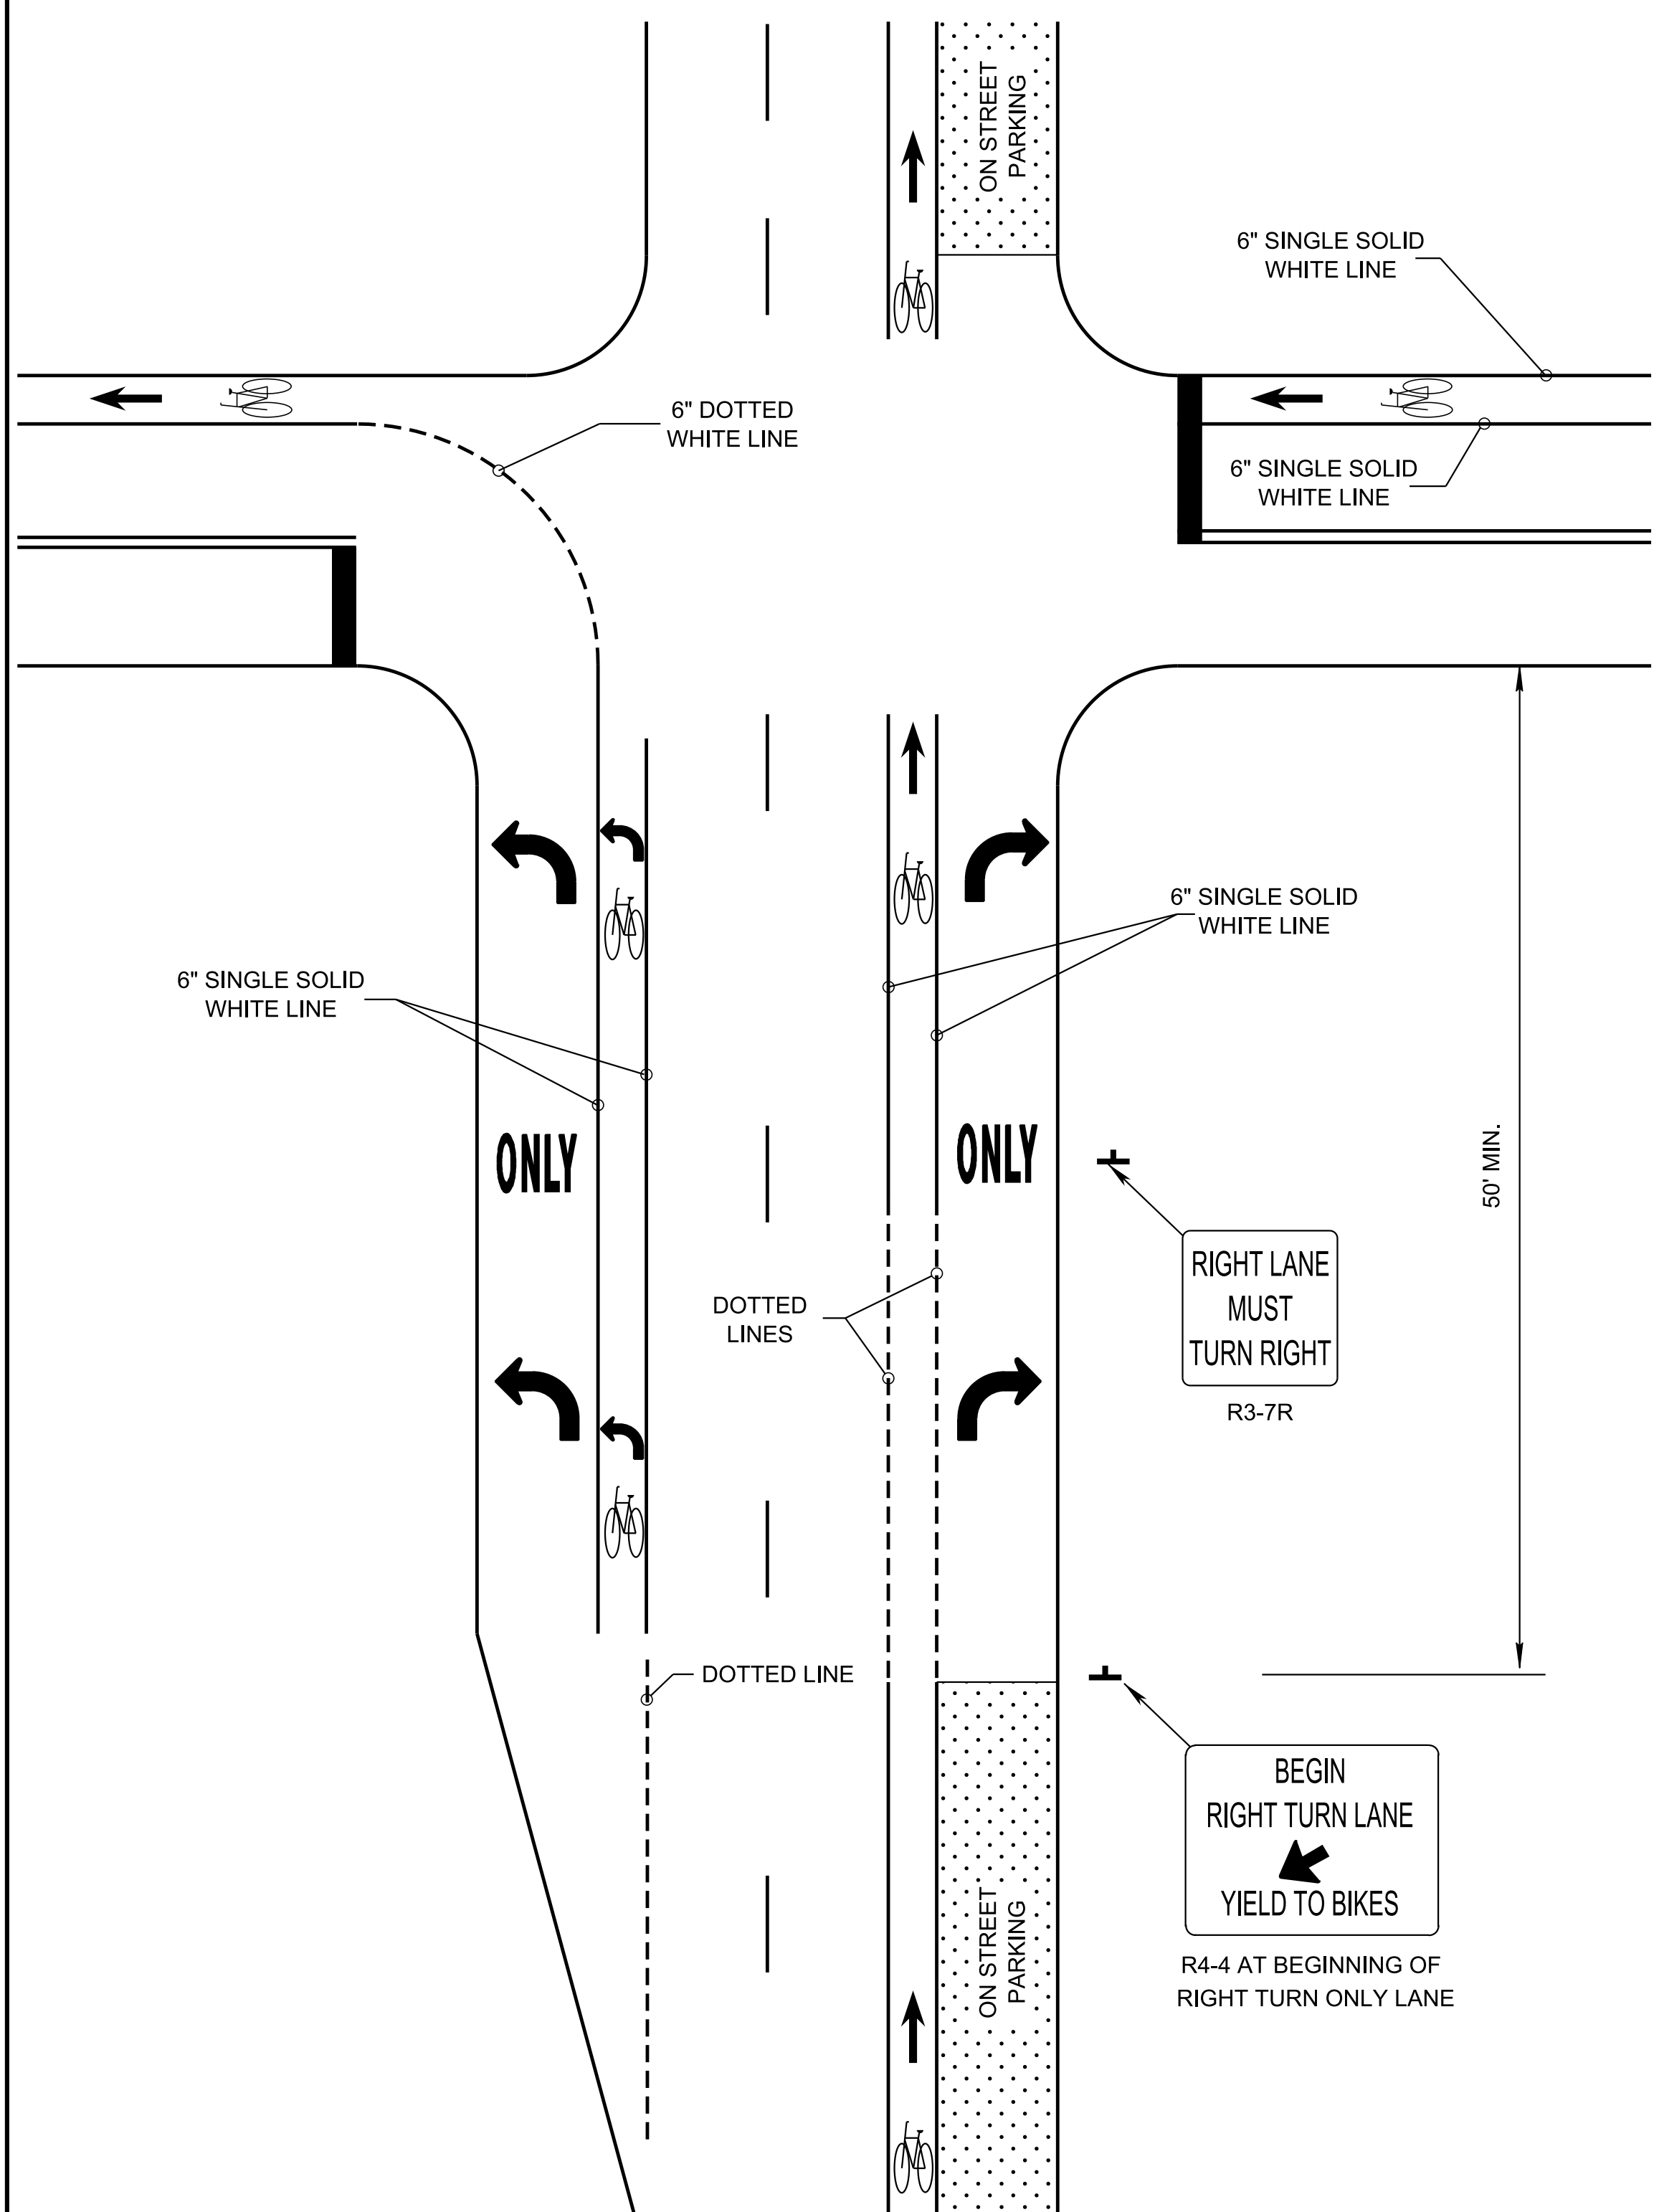


DESIGNATED BICYCLE LANE WITH LEFT-TURN AREA, FOR HEAVY TURN VOLUMES, ON-STREET PARKING, ONE-WAY TRAFFIC, OR DIVIDED HIGHWAY
SEE STD. DWG. MM-PM-4 FOR GENERAL NOTES

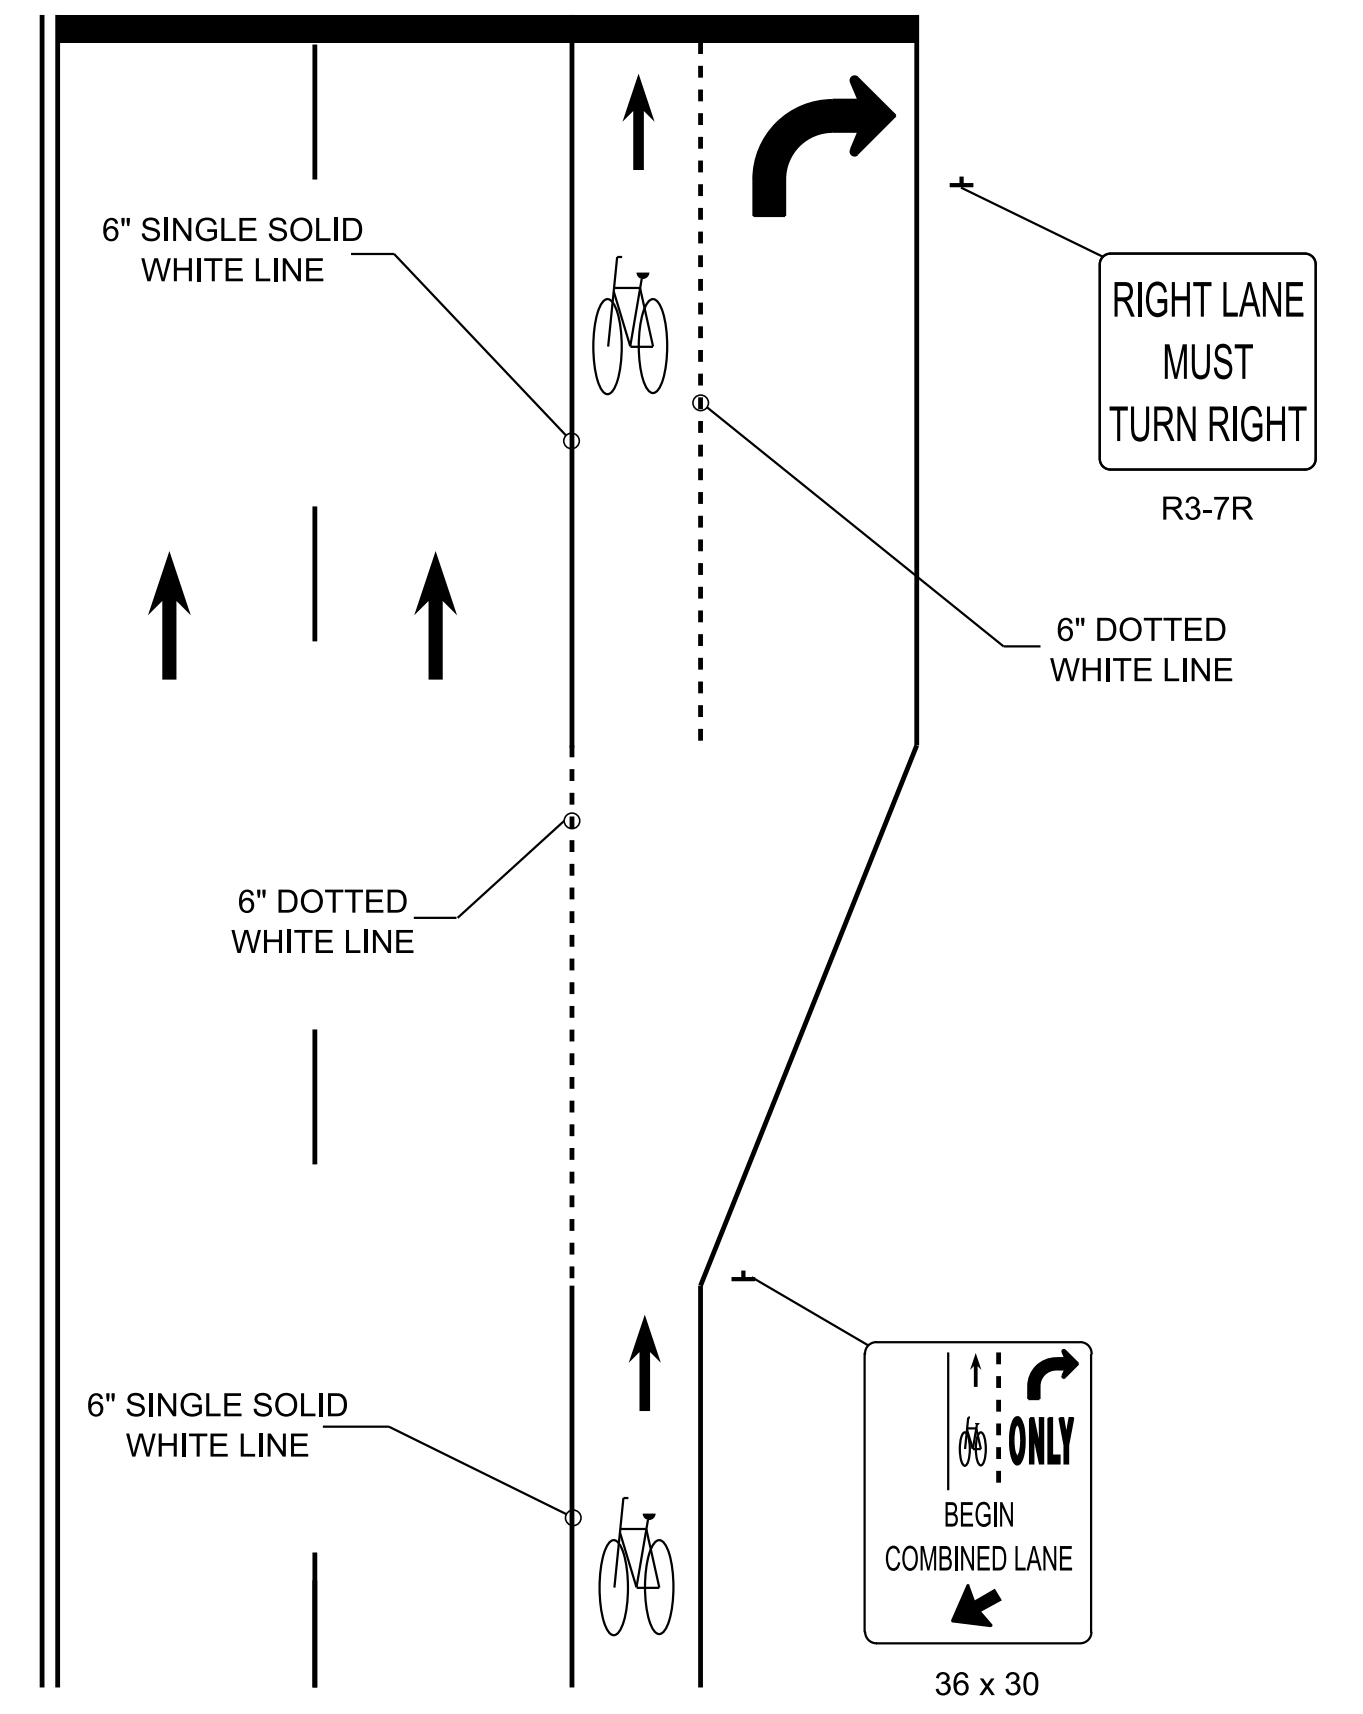


RIGHT-TURN LANE SHARED BY BICYCLISTS AND MOTORISTS
(TO BE USED WITH LIMITED ROW ON SLOW SPEED ROADWAYS)

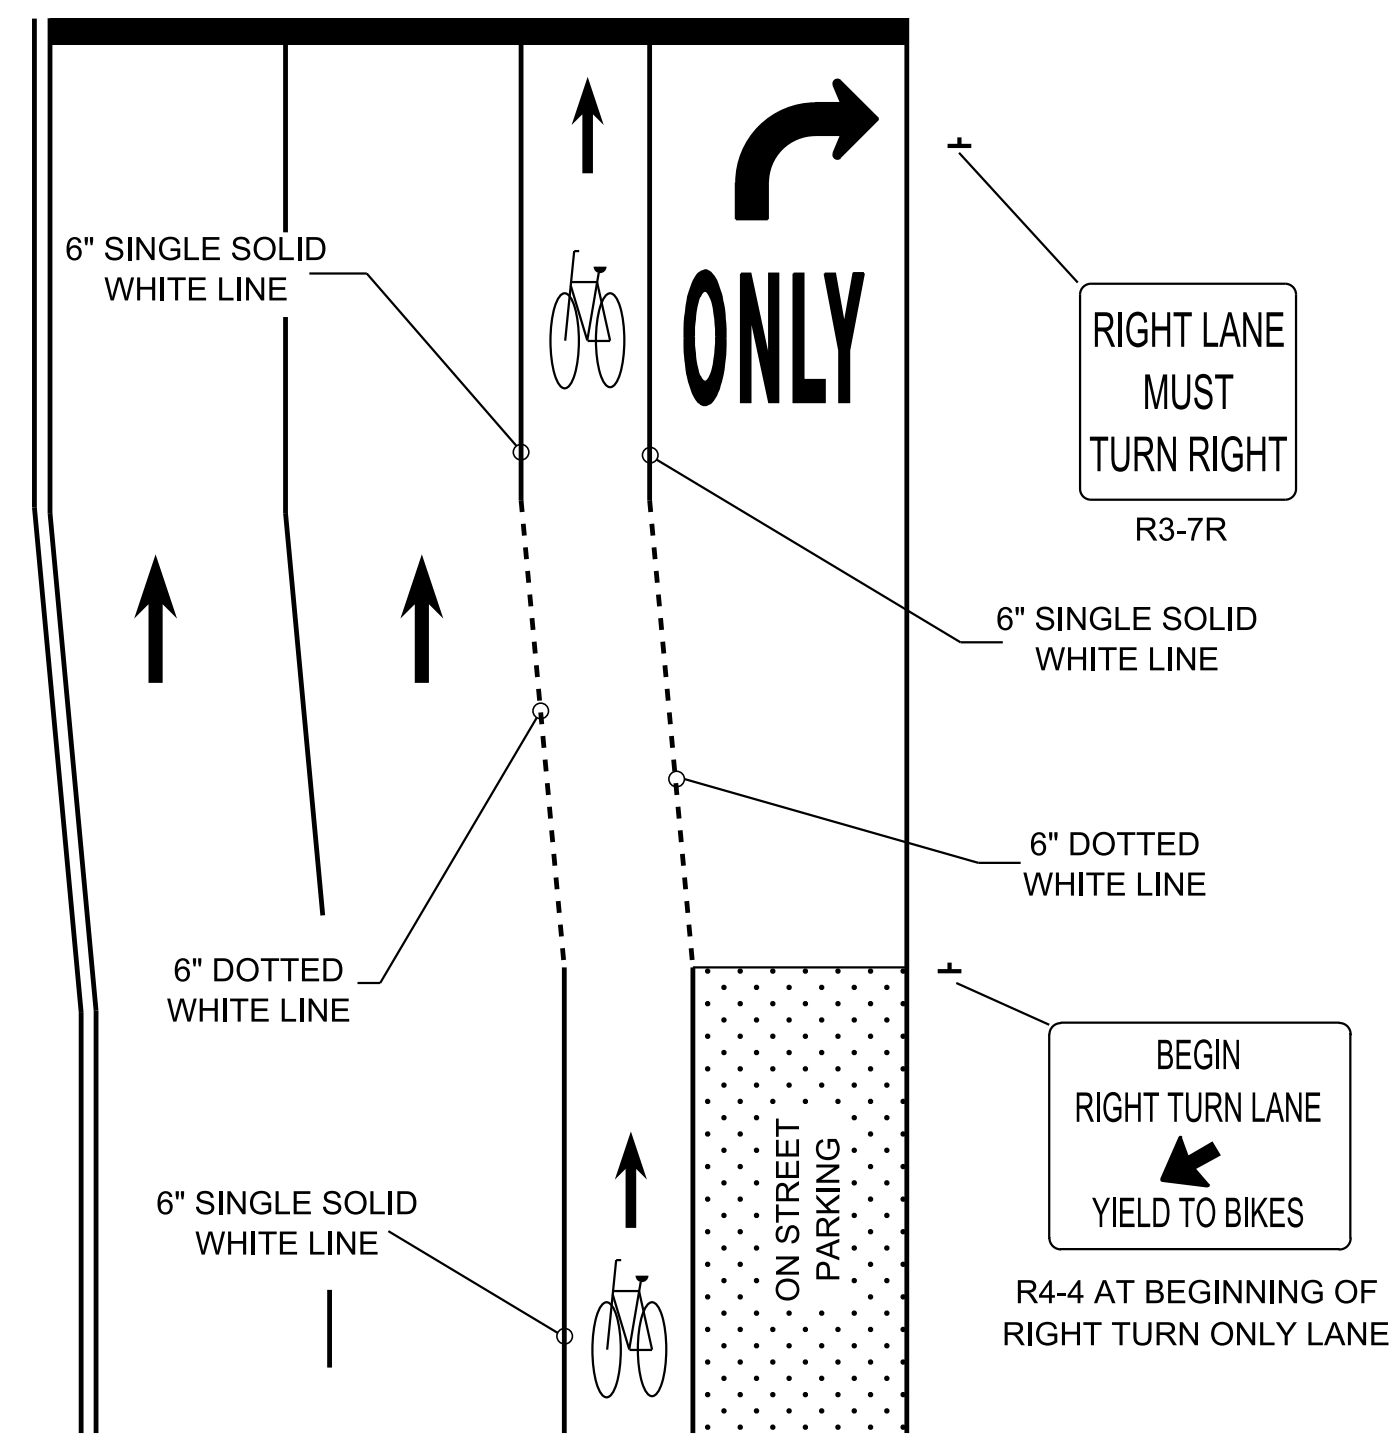

TYPICAL BICYCLE LANE TREATMENT AT PARKING LANE INTO A RIGHT TURN ONLY LANE

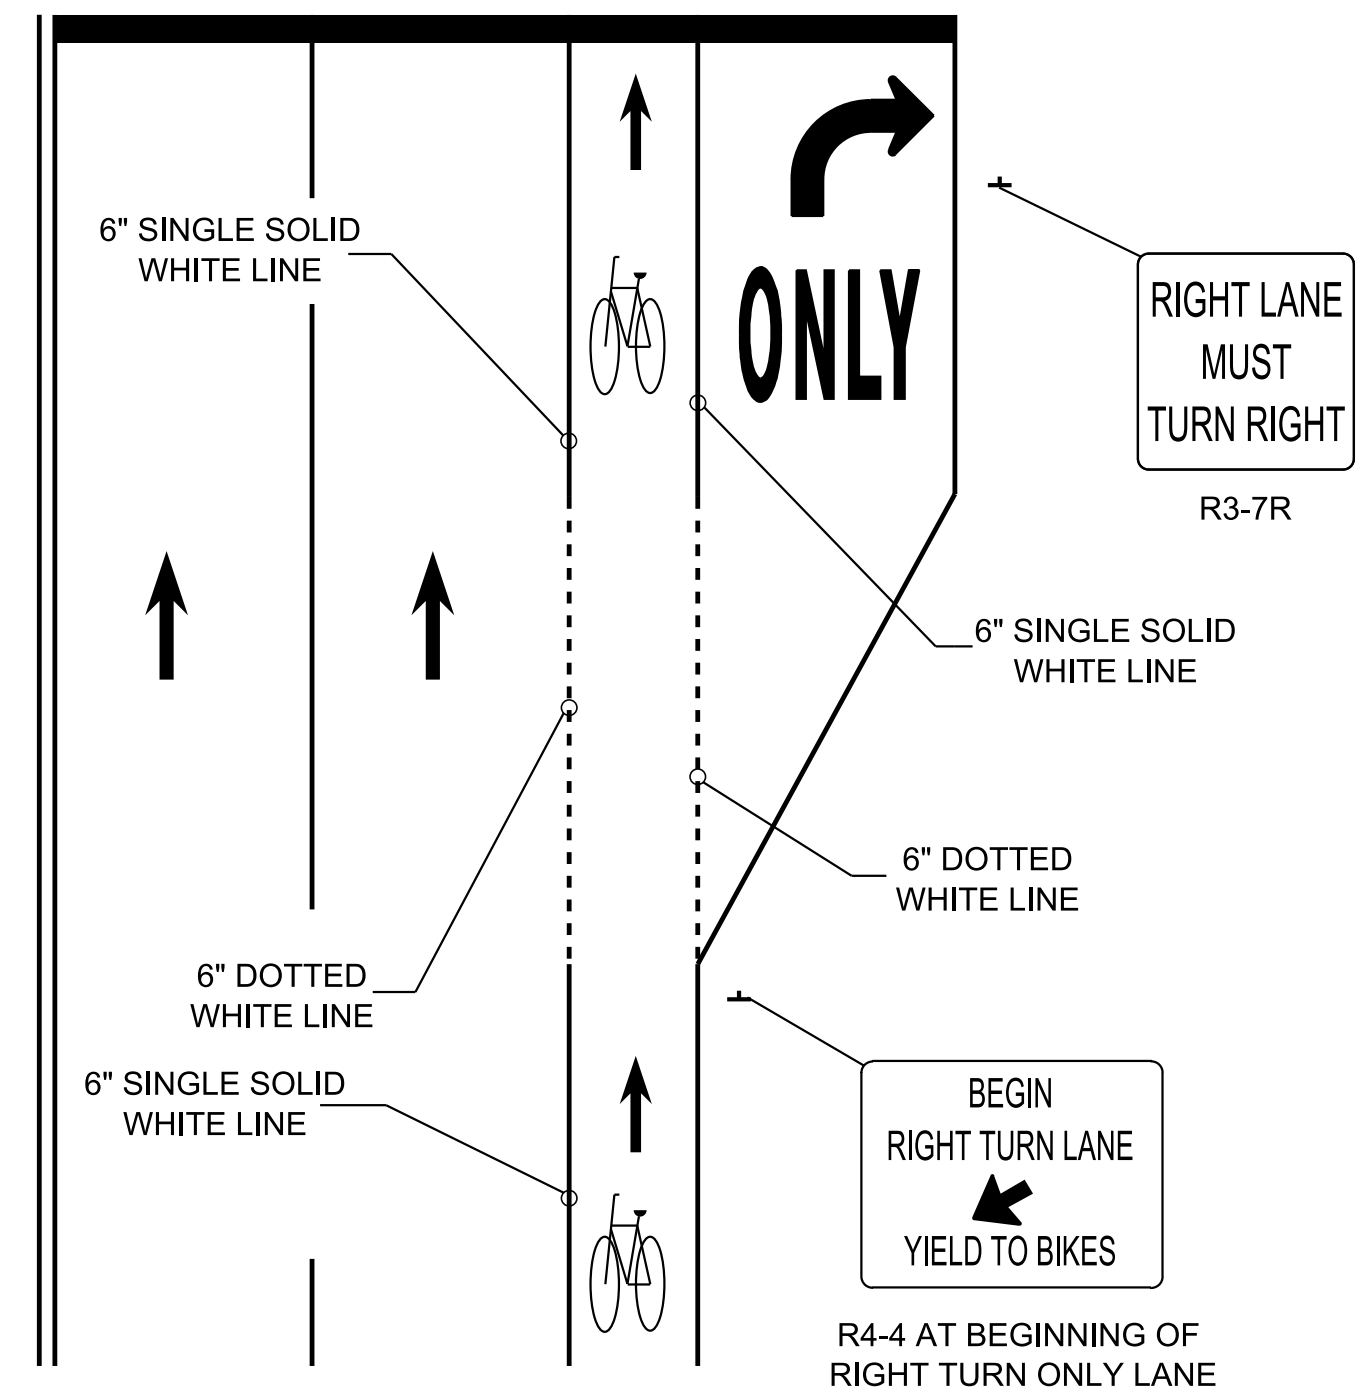

TYPICAL BICYCLE LANE TREATMENT AT A RIGHT TURN ONLY LANE

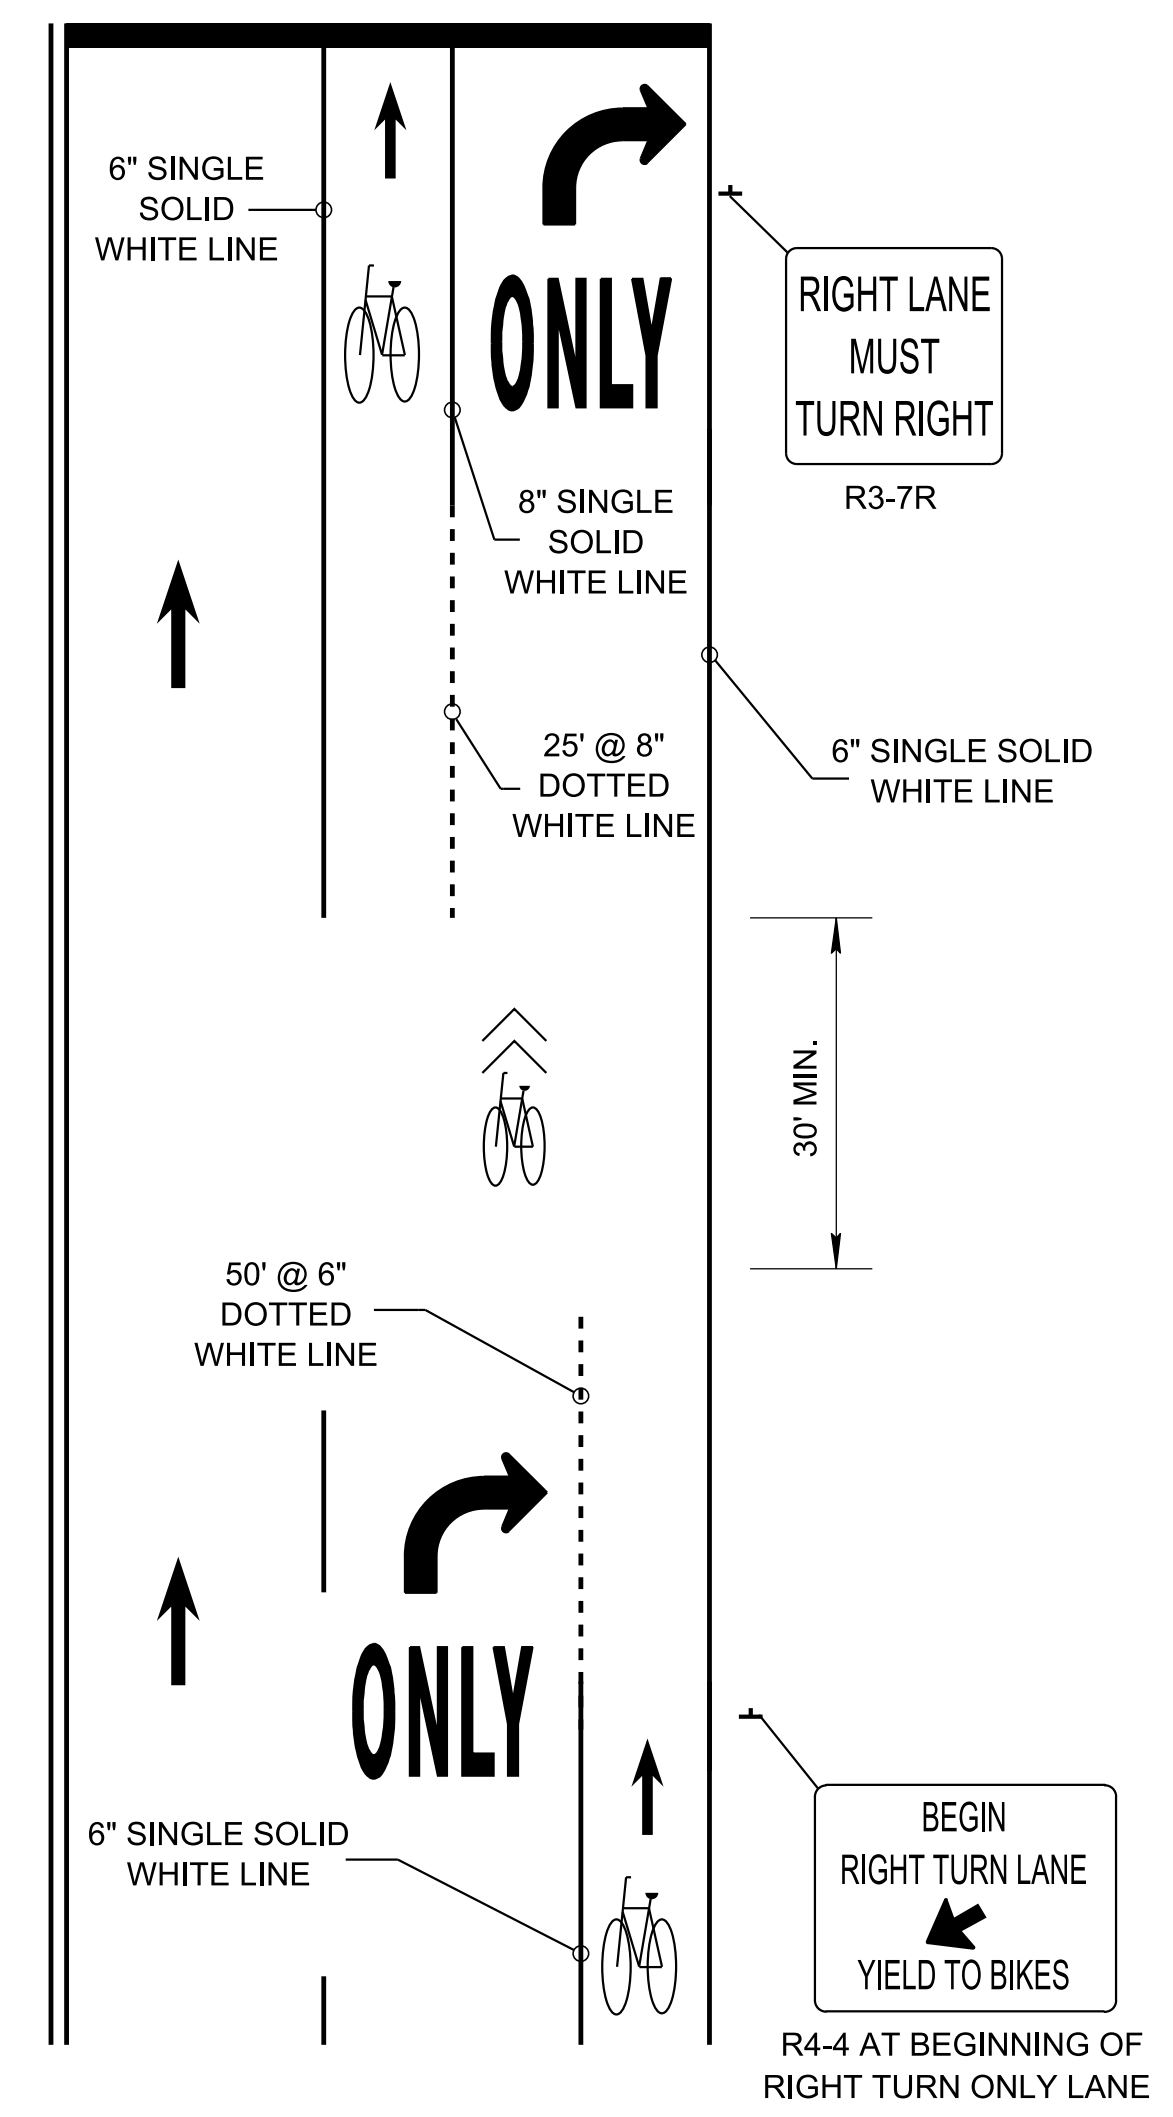

TYPICAL BICYCLE LANE TREATMENT AT A RIGHT TURN DROP LANE

(Replaced Std Dwg T-M-14)

STATE OF TENNESSEE
STANDARD DRAWING
DEPARTMENT OF TRANSPORTATION

SIGNING AND PAVEMENT MARKINGS FOR BICYCLE LANES AT INTERSECTIONS

01-07-2019 MM-PM-5